
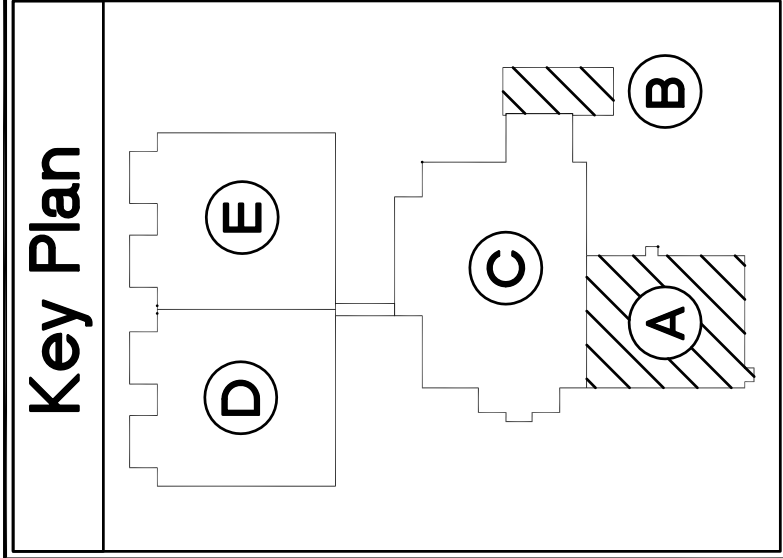


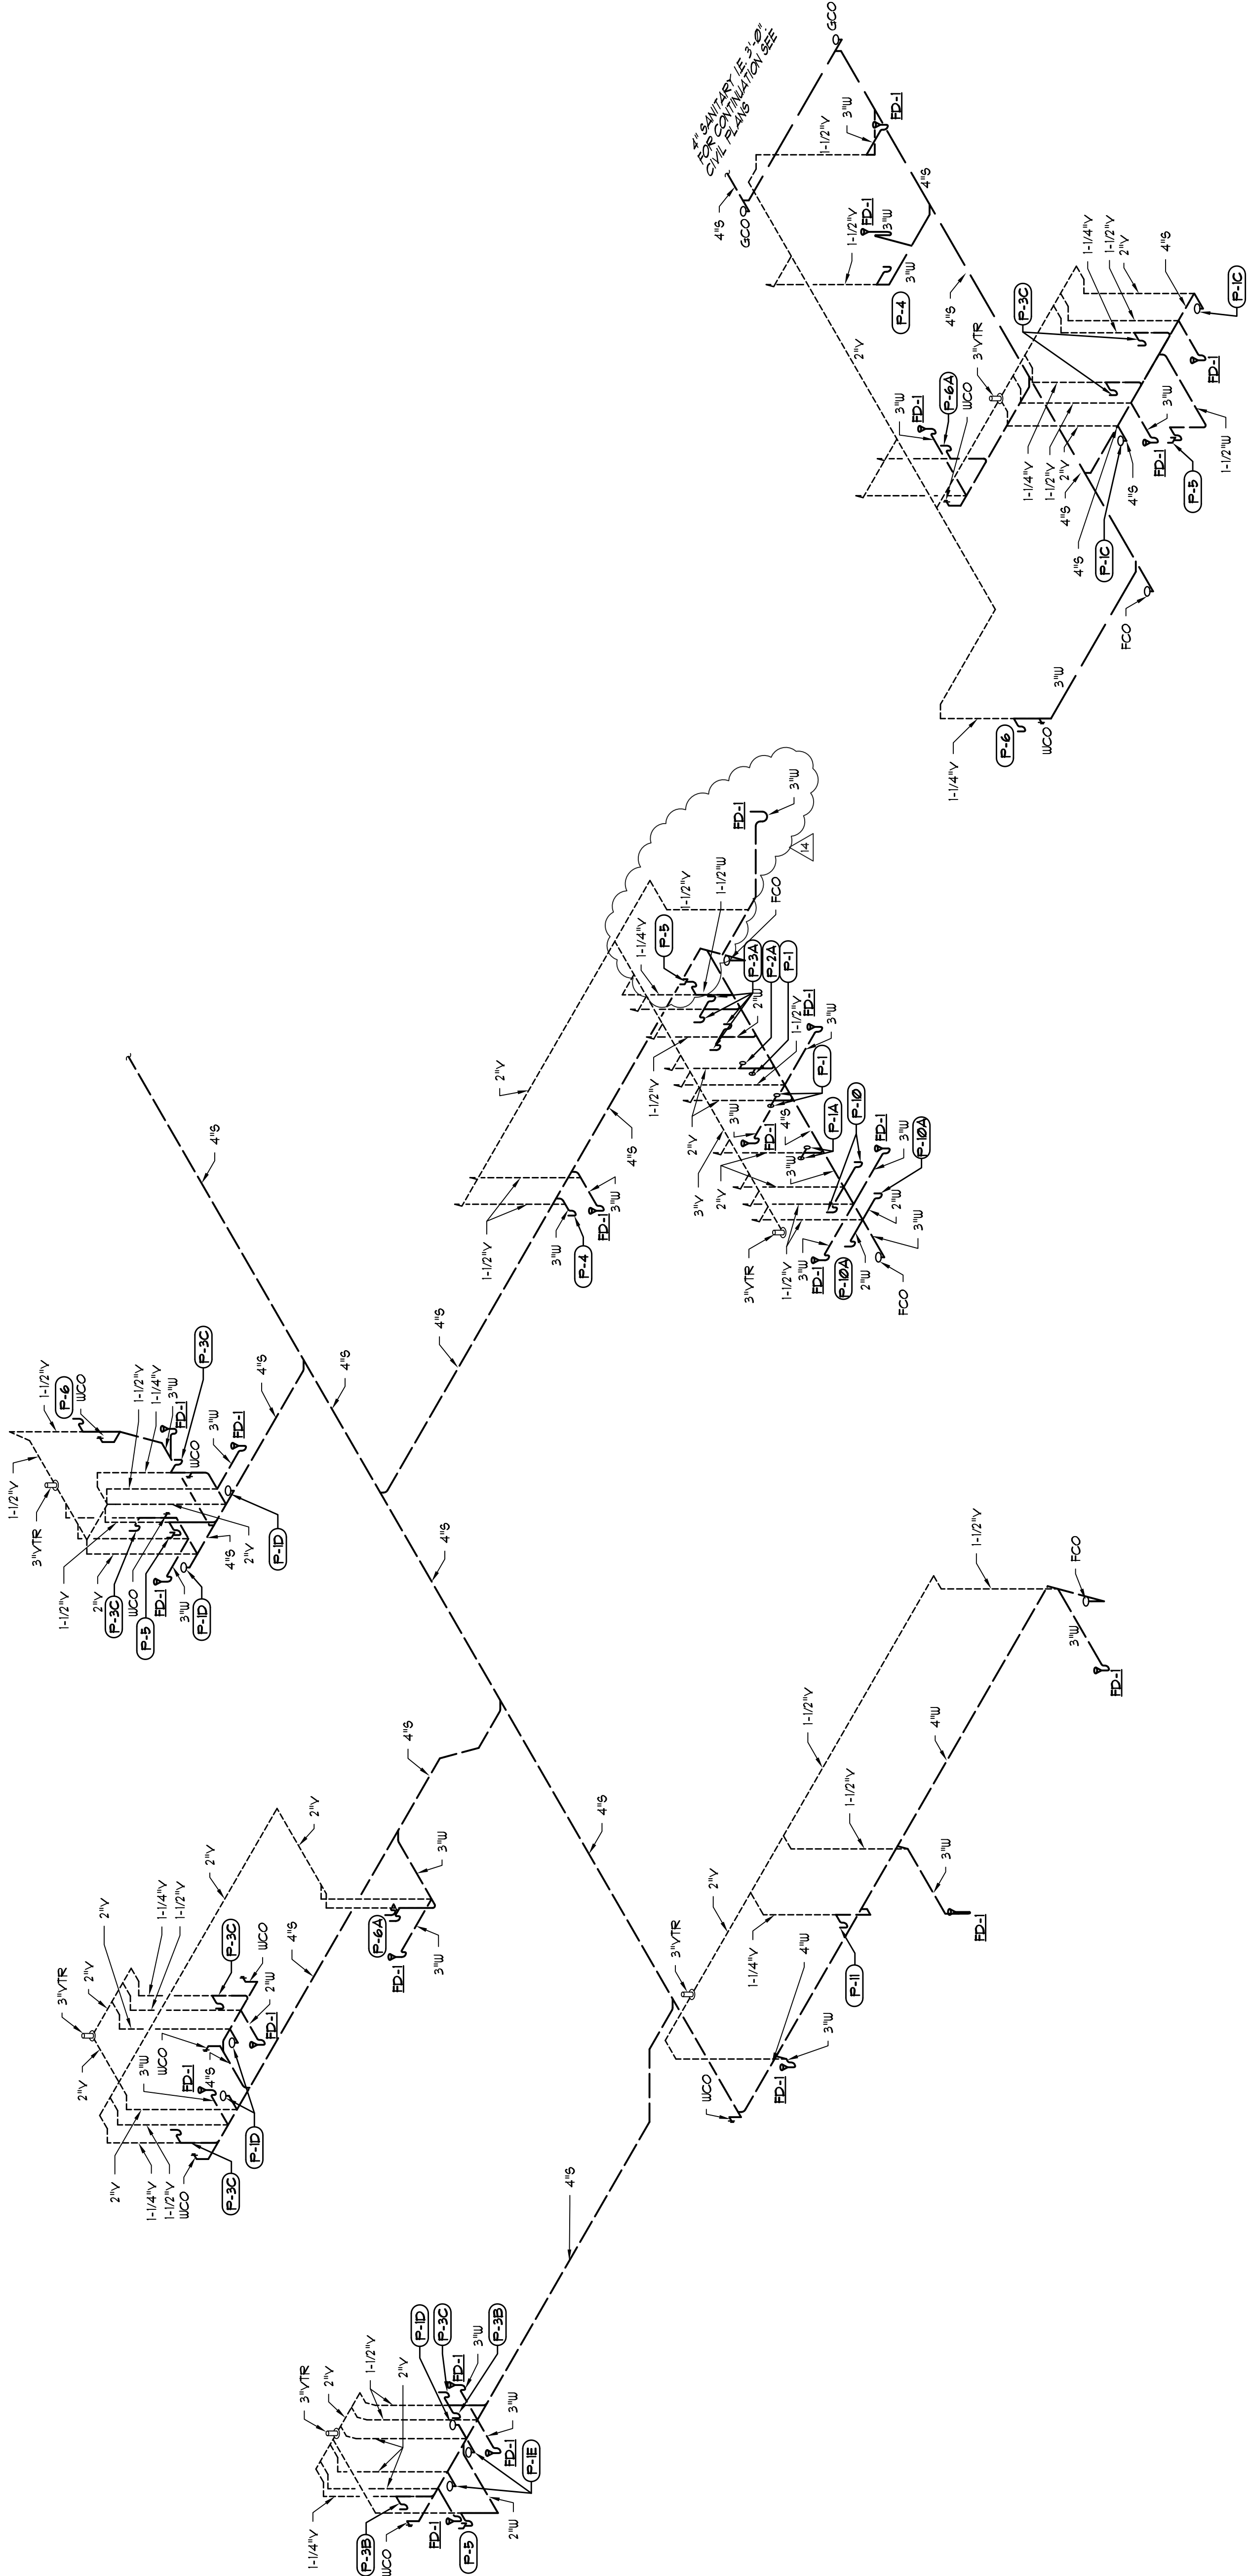

P-31		FILE NUMBER 00806P-2 C/O FILE NAME PROJ. NUMBER A0696 DATE 10-31-07		DATE NO DESCRIPTION PLUMBING DATE 10/31/07 M.P.E. COORDINATION AREA 'A' & 'B'		DESIGN F.L. B.R.W.N F.L. CHECKED C.D.L.		SHEET TITLE ISOMETRIC DWV		PROJECT JACKSON COUNTY JAIL		STAMP PRECISION PLANNING, INC.	
--	--	--	--	--	--	---	--	--	--	--	--	---	--