



RELEASE		
DATE	NO	DESCRIPTION
12/21/07	9	MECHANICAL/ ELECTRICAL BID PACKAGE RELEASE
02/13/09		MASONRY/F.P./KITCHEN BID PACKAGE RELEASE
03/28/08		BALANCE OF REMAINING BID PACKAGES


TRENCH DRAIN DETAILS AND SPECIFICATIONS		
DESIGN	DRAWN	CHECKED
LOG	CAC	LOG
SHEET TITLE		

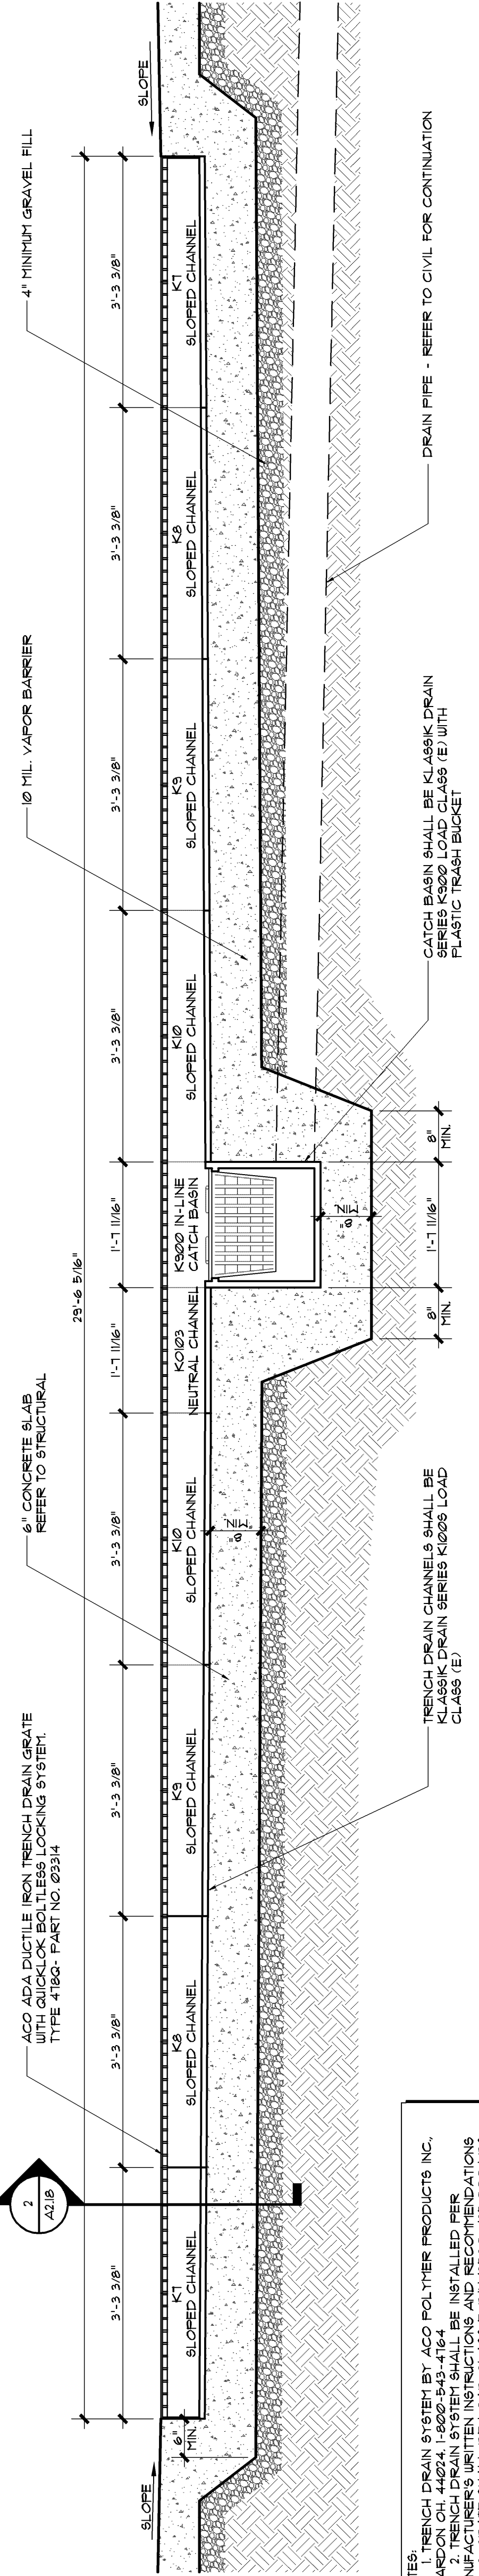

Precision Planning, Inc.
planners, engineers, architects & surveyors
P.O. Box 2210
400 Pike Boulevard
Lawrenceville, GA 30046-2210
(770) 338-8000 or (770) 962-8000
(Fax) (770) 822-5990

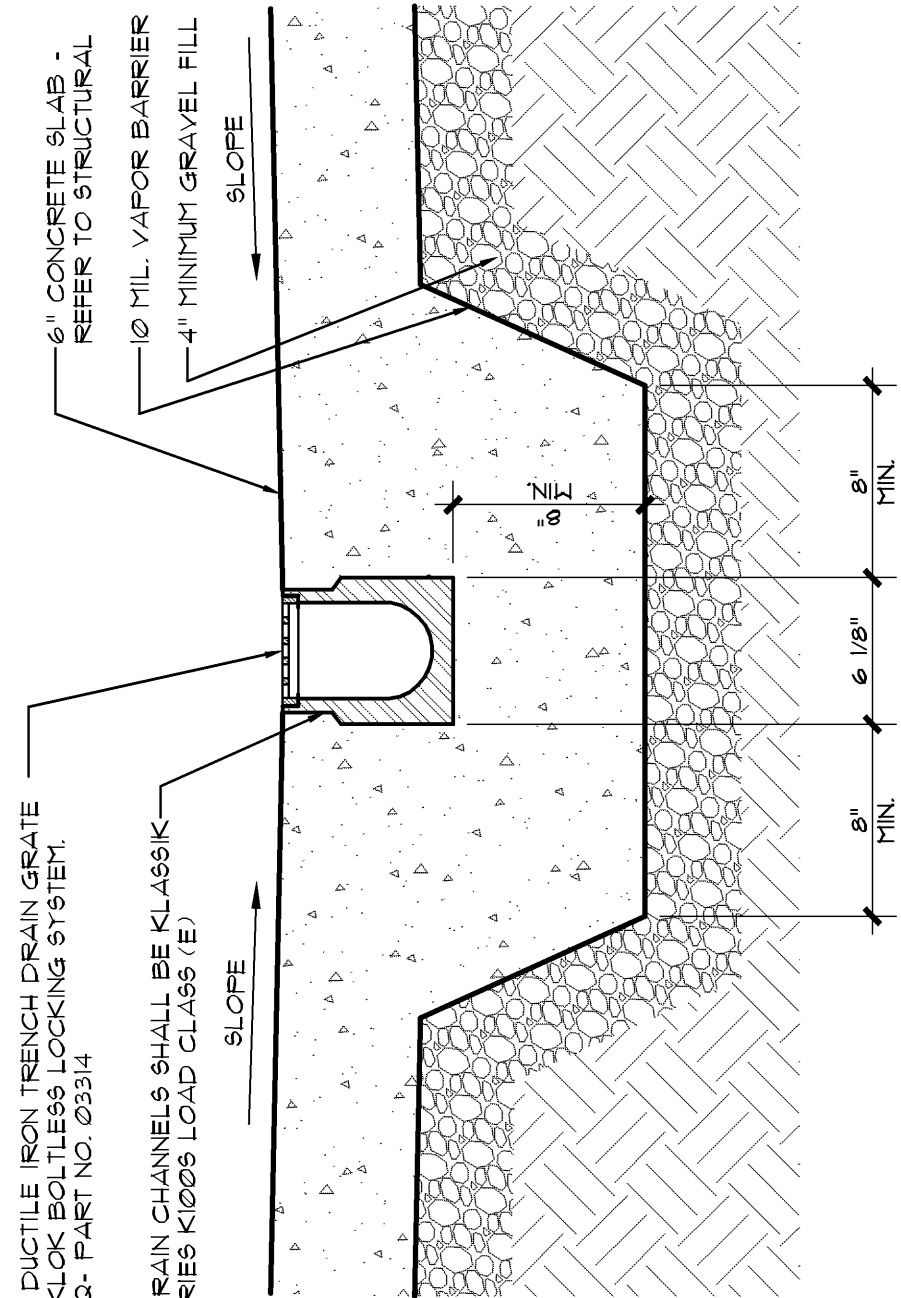

NOTES:
1. TRENCH DRAIN SYSTEM BY ACO POLYMER PRODUCTS INC., CHARDON OH. 44024. 1-800-543-4764
2. TRENCH DRAIN SYSTEM SHALL BE INSTALLED PER MANUFACTURER'S WRITTEN INSTRUCTIONS AND RECOMMENDATIONS
3. GRATE SHALL BE LOAD CLASS E. DN 19560. 35,000 LBS. 2,100 PSI MEDIUM INDUSTRIAL.

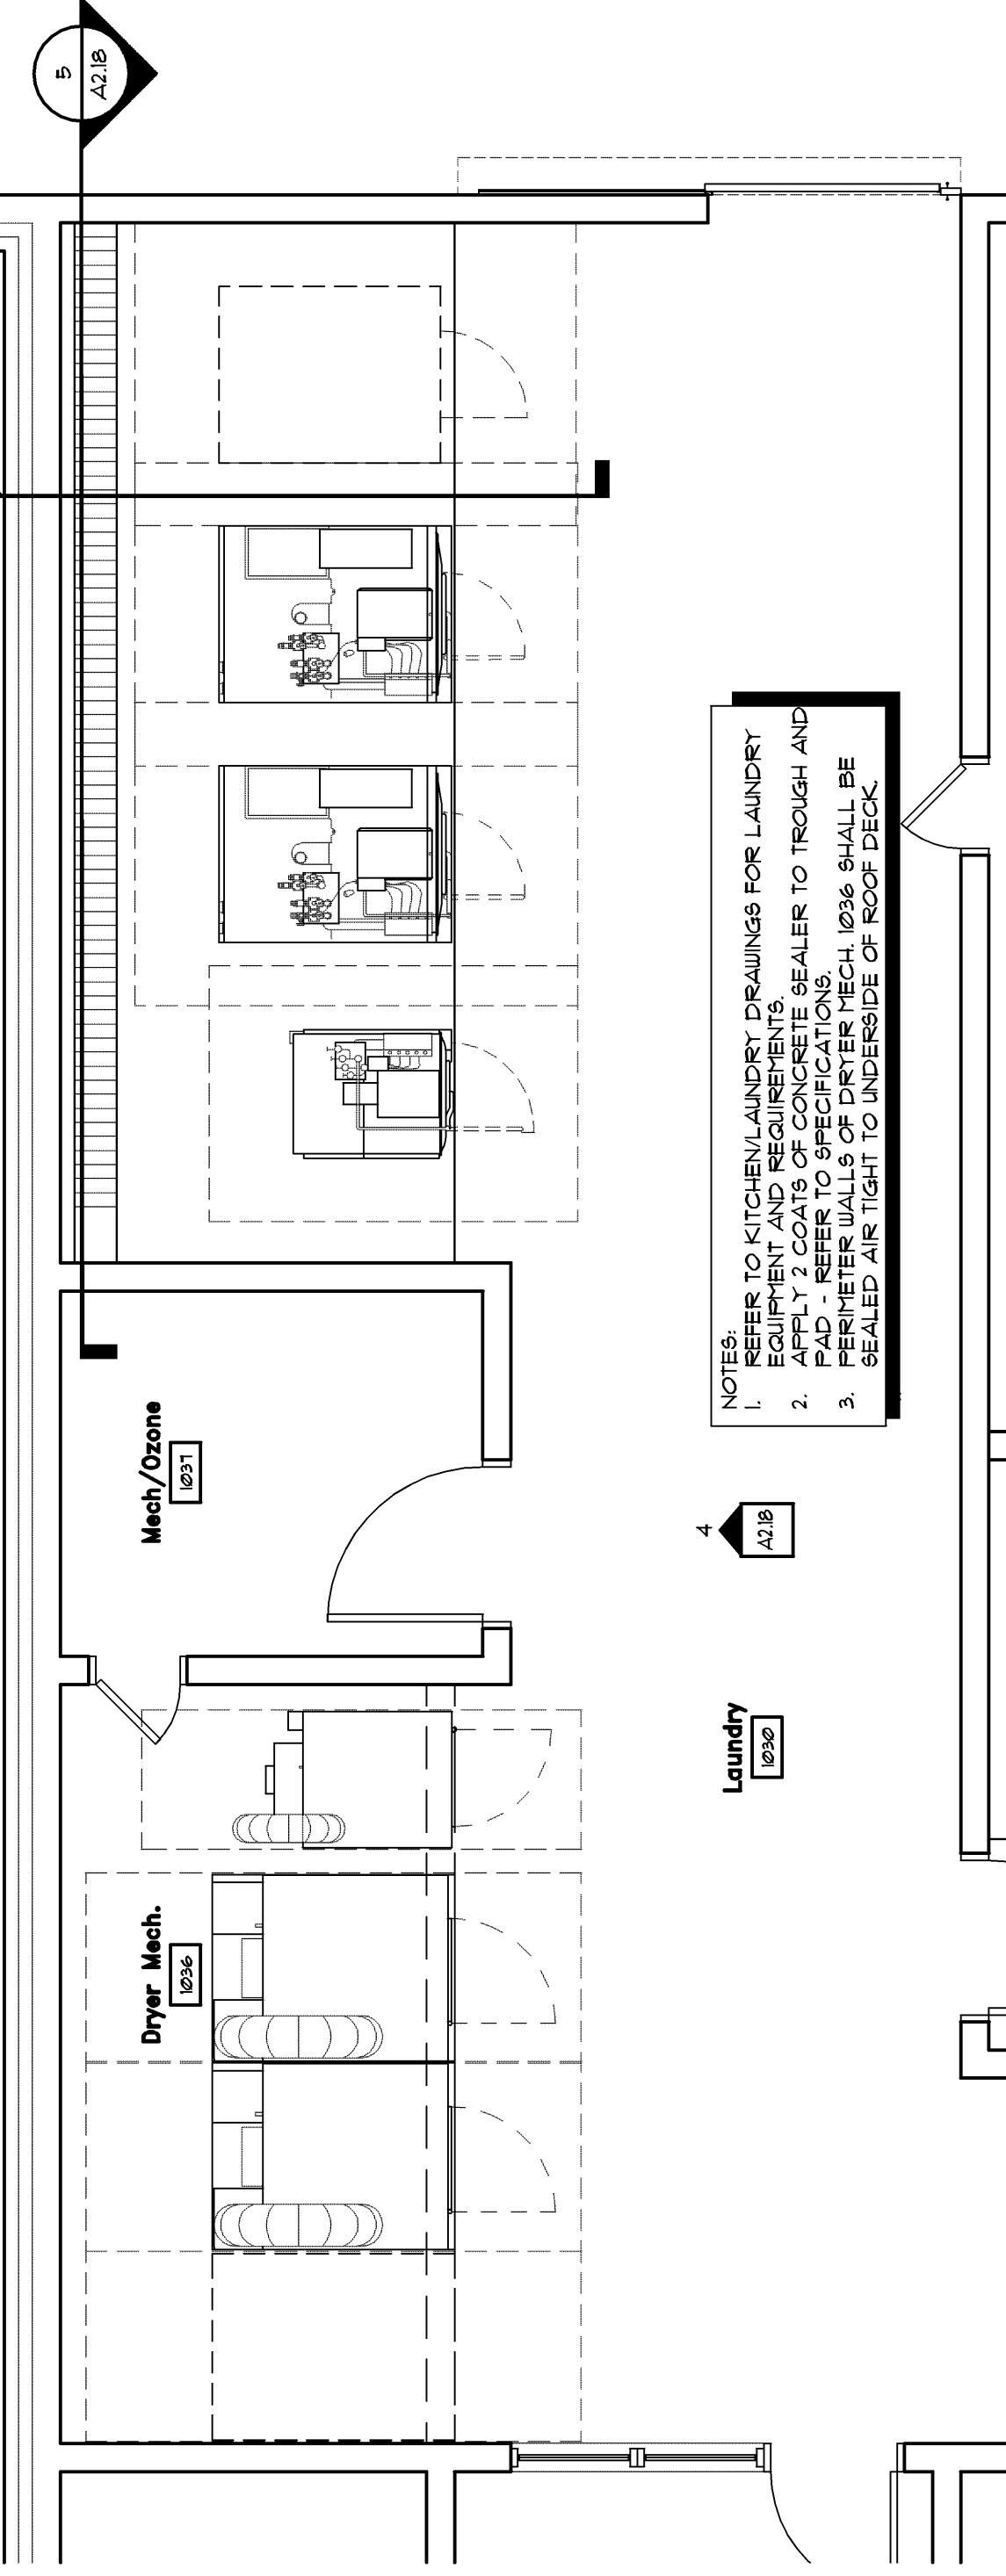

NOTES:
REFER TO KITCHEN/LAUNDRY DRAWINGS FOR LAUNDRY EQUIPMENT AND REQUIREMENTS.
APPLY 2 COATS OF CONCRETE SEALER TO TROUGH AND PAD. REFER TO SPECIFICATIONS.
PERIMETER WALLS OF DRYER VEH. 103% SHALL BE SEALED AIR TIGHT TO UNDERSIDE OF ROOF DECK.

A pie chart divided into two equal halves. The left half is labeled '3' and the right half is labeled 'A2.18'.

