


Occupancy Load Tabulation Area "D"	
26 FEMALE INMATES 24 MALE INMATES	
EXCESS WIDTH REQUIRED:	
(32 OCCUPANTS x (21N/ PERSON) = 6.4 IN.	
(4 EXITS) TOTALING 212 IN.	

NOTE: - - - SMOKE RESISTANT CONSTRUCTION

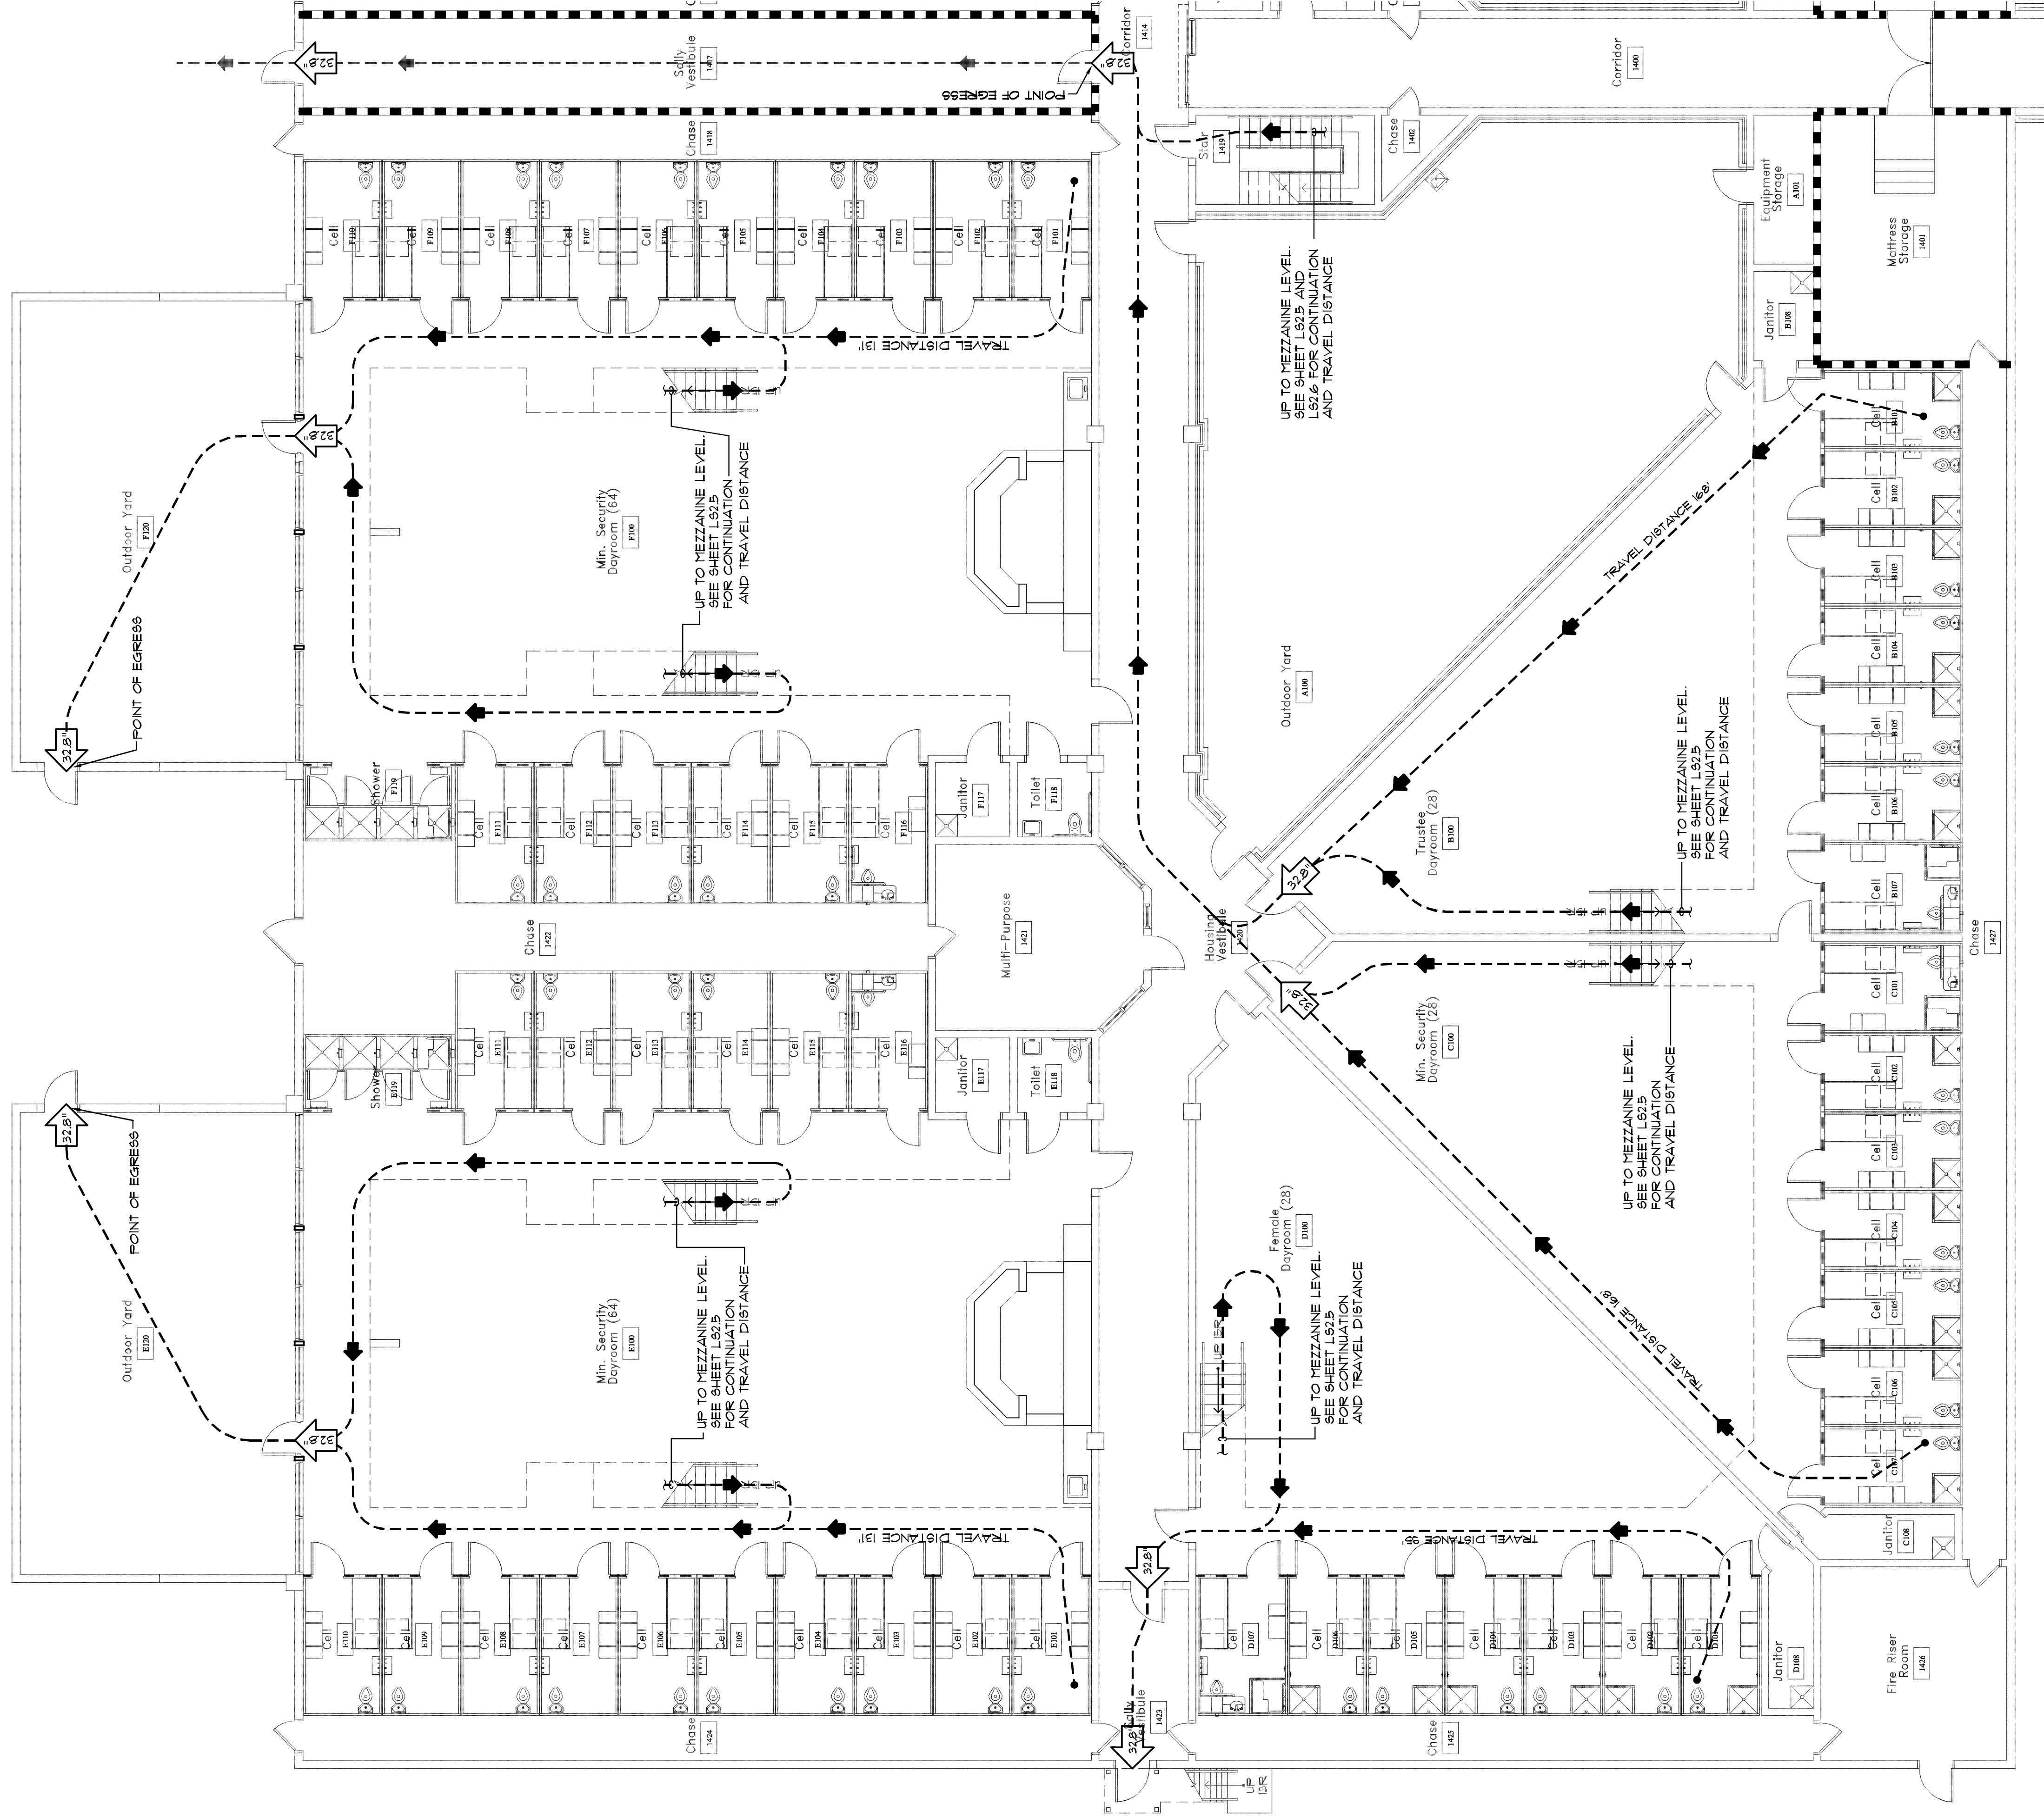

Fire-Rating Partition Legend			
SYMBOL	ASSEMBLY	FIRE RATING	UL TEST
■ ■ ■ ■	8" CMU	(1) HOUR	UL-1500S REFER TO 14.8.0.1 FOR DETAIL
■ ■ ■ ■	3 5/8" or 6" METAL STUD	(1) HOUR	UL-1466S REFER TO 14.8.0.1 FOR DETAIL
■ ■ ■ ■	8" CMU	(2) HOUR	UL-1500S REFER TO 14.8.0.1 FOR DETAIL
■ ■ ■ ■	8" CMU	(4) HOUR	UL-1500I REFER TO 24.8.0.1 FOR DETAIL

Life Safety Legend and Notes

↑ 72" DENOTES TOTAL WIDTH OF EGRESS PROVIDED. REFER TO 9/LS2.1 FOR INFORMATION ON MEASUREMENT OF EGRESS CAPACITY WIDTH.

- ① DENOTES SURFACE MOUNTED PORTABLE FIRE EXTINGUISHER.
(SEE FIRE EXTINGUISHER LEGEND (THIS SHEET)) FOR ADDITIONAL INFORMATION

XXX¹ — DENOTES TRAVEL DIRECTION AND TOTAL DISTANCE

169:

- [illegible]

Life Safety Notes - NFPA 101


[illegible]

Fire Extinguisher Legend

- A** SEMI-RECESSED CABINET
IN METAL STUD PARTITION.
- B** WALL MOUNTED BRACKET.
- C** SURFACE MOUNTED CABINET
ON GYM WALL OR PRECAST PANEL.

REFER TO SPECIFICATIONS FOR INFORMATION
ON EISE EXTINGUISHERS

Key Plan

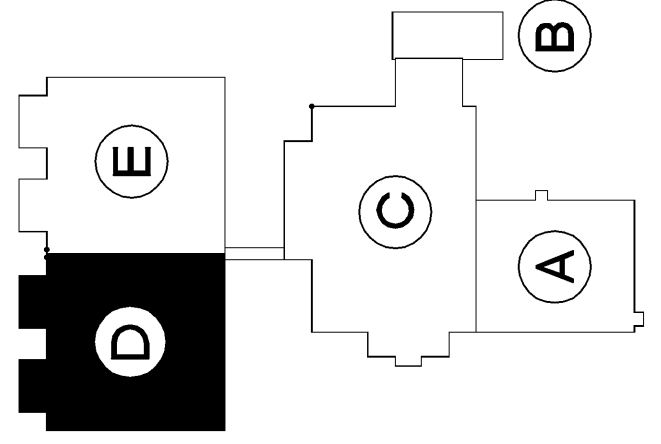

FILE NUMBER	
CAD FILE NAME	136152-3.dwg
PROJ. NUMBER	A06136
DATE	03-28-08

DATE	NO	DESCRIPTION
12-21-07		MECHANICAL / ELECTRICAL BID PACKAGE RELEASE
1-04-08	✓	MECHANICAL / ELECTRICAL BID PACKAGE RELEASE
03/28/08		BALANCE OF REMAINING BID PACKAGES

LIFE SAFETY PLAN			AREA D		
DESIGN	DRAWN	CHECKED	LGD	DMM	LGD

JACKSON COUNTY JAIL
555 GENERAL JACKSON DRIVE
JEFFERSON, GEORGIA 30549

Precision Planning, Inc.
planners, engineers, architects & surveyors

P.O. Box 2210
400 Pike Boulevard
Lawrenceville, GA 30046-2210
(770) 938-8000 or
(770) 822-5590 (Fax)



Professional Engineer Seal for Lance G. Davis, State of Georgia, Registered Architect, License No. 44089.