
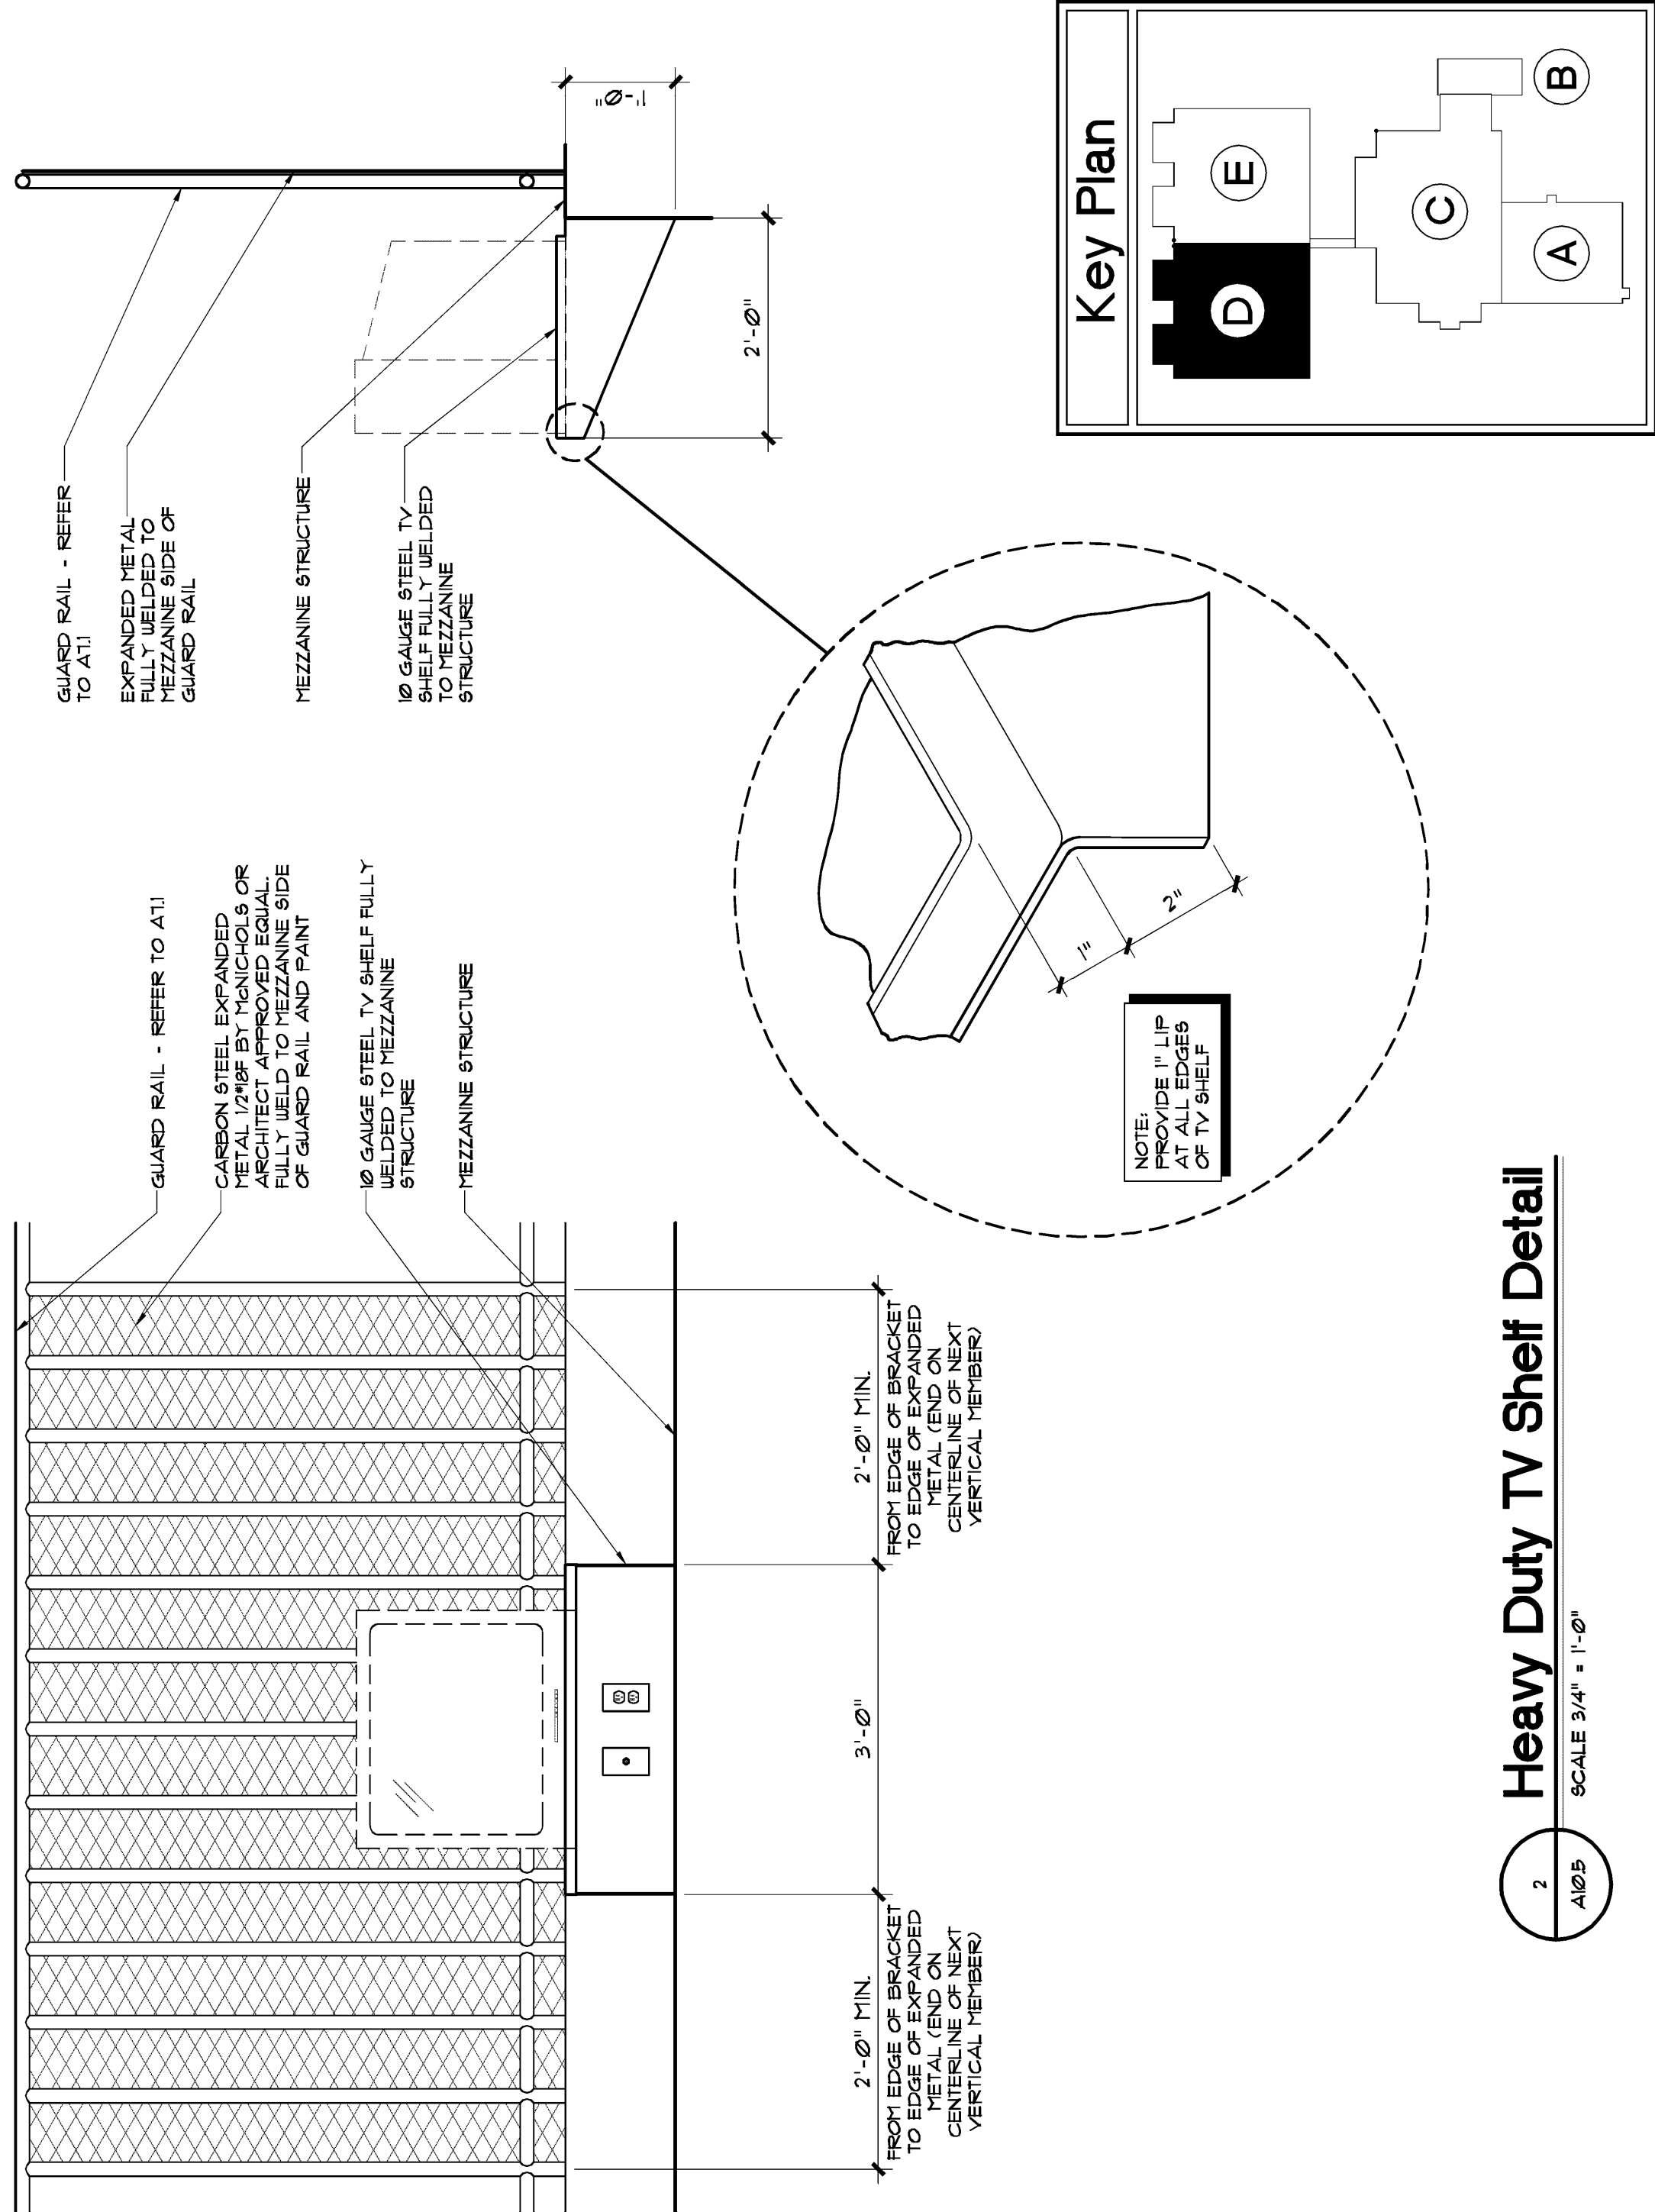


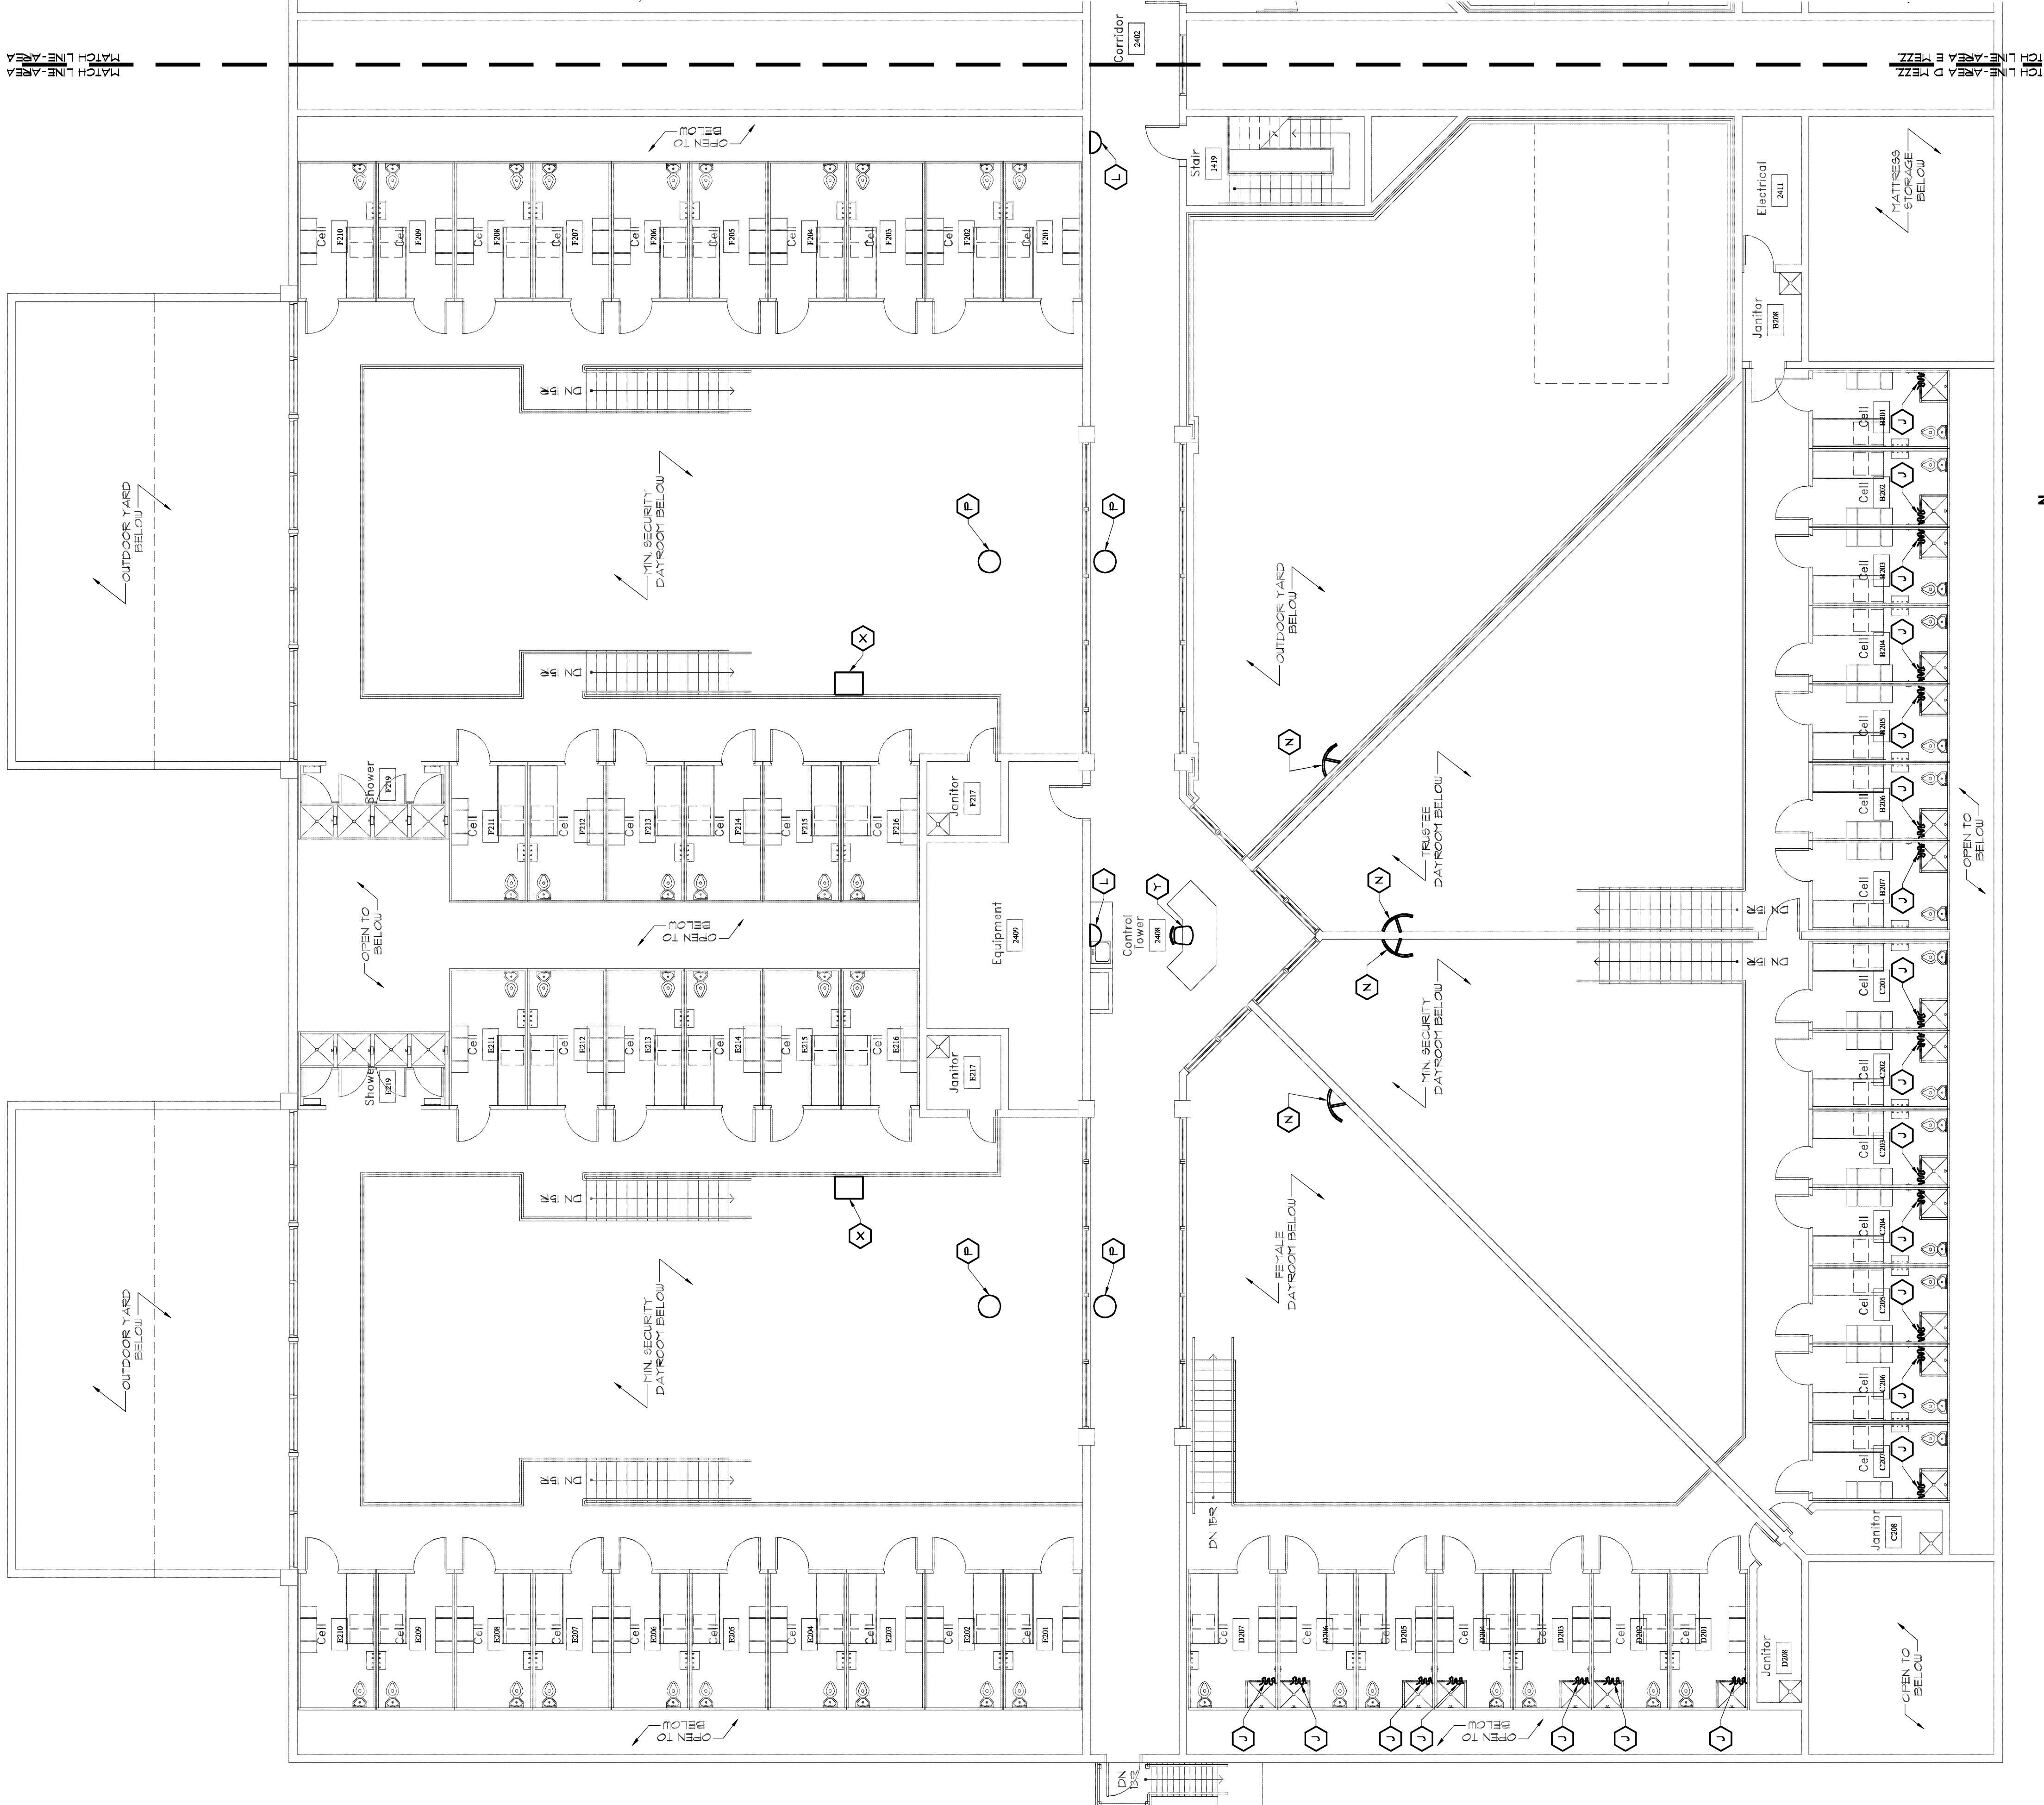

Notes

1. ATTACHMENT OF ALL BOLTED ITEMS SHALL BE WITH SECURITY BOLT ANCHORS.
2. CONTRACTOR SHALL OBTAIN PRE-APPROVAL OF CONVEYOR MIRROR LOCATIONS PRIOR TO INSTALLATION.
3. CONTRACTOR SHALL COORDINATE TV BRACKET TYPE LOCATED IN JAIL LOBBY 1601 WITH CUNER'S TV.
4. INMATE PHONE SYSTEM AND DIRECT DIALATION PHONE SYSTEM SHALL BE CONTROLLED BY SECURITY ELECTRONICS SYSTEM.

KEY	DESCRIPTION	KEY	DESCRIPTION
	(4) FOUR PERSON ECONOMY, STAINLESS STEEL CHAIR (TOP OF SEAT - REFER TO 21A027 AND SPECIFICATIONS) - REFER TO HC - ADA ACCESSIBLE SEAT - REFER TO DETAIL 21A027		HANDCUP RINGS GRATED AT BENCH - REFER TO 21A027 AND SPECIFICATIONS
	STAINLESS STEEL CHAIR WITH SEAT - REFER TO DETAIL 21A027		HANDCUP RING MOUNTED TO SEAT - REFER TO SPECIFICATIONS
A10.5 DATE 03-28-08 PROJ. NUMBER A0696 CAD FILE NAME 136-A10.5.dwg FILE NUMBER		RELEASE <table><tr><td>DATE</td><td>NO</td><td>DESCRIPTION</td></tr><tr><td>03/28/08</td><td></td><td>BALANCE OF REMAINING BID PACKAGES</td></tr><tr><td>11/09/07</td><td>Y</td><td>D.E.C. PLUMBING BID PACKAGE ADOPTION #1</td></tr><tr><td>12/21/07</td><td></td><td>MECHANICAL/ELECTRICAL BID PACKAGE RELEASE</td></tr></table>		DATE	NO	DESCRIPTION	03/28/08		BALANCE OF REMAINING BID PACKAGES	11/09/07	Y	D.E.C. PLUMBING BID PACKAGE ADOPTION #1	12/21/07		MECHANICAL/ELECTRICAL BID PACKAGE RELEASE	SHEET TITLE AREA D MEZZANINE SECURITY FURNISHINGS PLAN <table><tr><td>DESIGN</td><td>LD</td></tr><tr><td>PROGRAM</td><td>BKS</td></tr><tr><td>CHECKED</td><td>LD</td></tr></table>		DESIGN	LD	PROGRAM	BKS	CHECKED	LD	PROJECT JACKSON COUNTY JAIL 555 GENERAL JACKSON DRIVE JEFFERSON, GEORGIA 30549  Precision Planning, Inc. 400 Pike Boulevard P.O. Box 22210 Atlanta, Georgia, GA 30346-2210 (770) 338-8000 or (770) 962-8000 (Fax) (770) 822-5990		STAMP 	
		DATE	NO	DESCRIPTION																							
03/28/08		BALANCE OF REMAINING BID PACKAGES																									
11/09/07	Y	D.E.C. PLUMBING BID PACKAGE ADOPTION #1																									
12/21/07		MECHANICAL/ELECTRICAL BID PACKAGE RELEASE																									
DESIGN	LD																										
PROGRAM	BKS																										
CHECKED	LD																										
PRECISION PLANNING, INC. PLANNERS, ENGINEERS, ARCHITECTS & SURVEYORS ANY WORK PRODUCED BY THIS FIRM THAT IS NOT SPECIFICALLY IDENTIFIED HEREIN REMAINS THE PROPERTY OF PRECISION PLANNING, INC. ANY REUSE OR REPRODUCTION OF ANY PART OF THIS DOCUMENT IS PROHIBITED WITHOUT THE WRITTEN CONSENT OF PRECISION PLANNING, INC. THIS DOCUMENT CONTAINS PROPRIETARY INFORMATION. ALL RIGHTS RESERVED. © 2008																											