


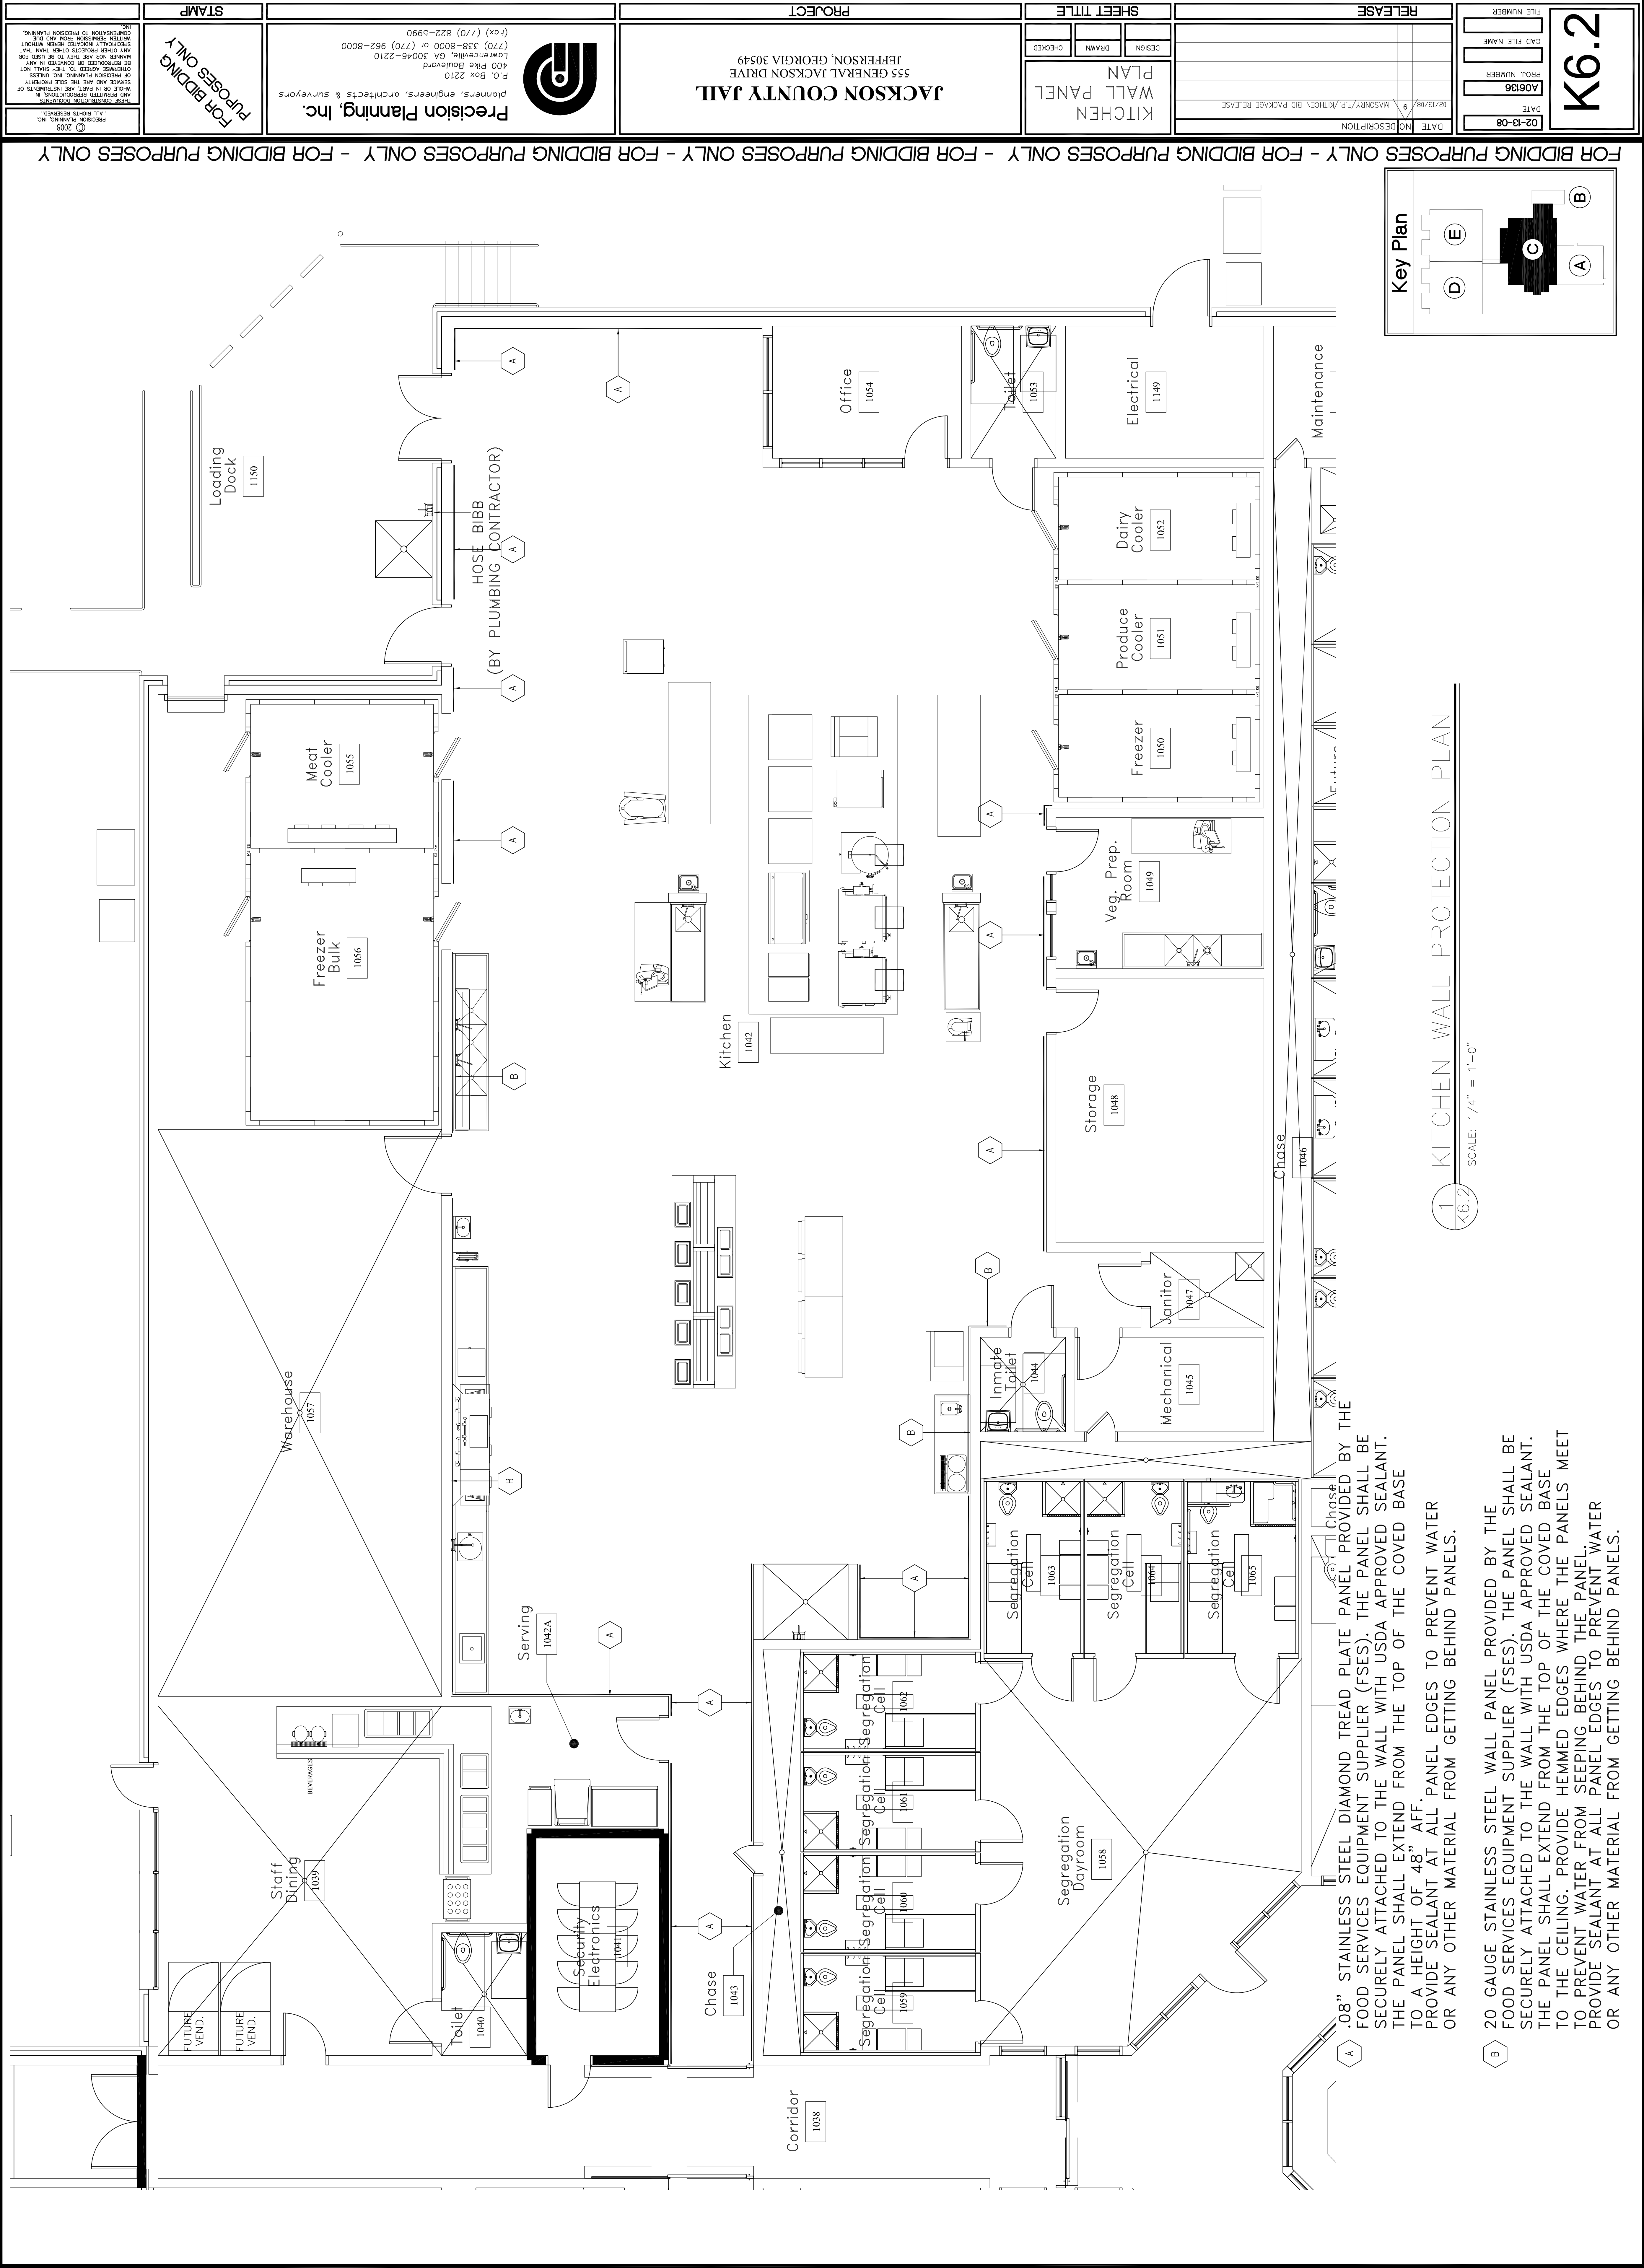

1 KITCHEN WALL PROTECTION PLAN

SCALE: 1/4" = 1'-0"

.08" STAINLESS STEEL DIAMOND TREAD PLATE PANEL PROVIDED BY THE FOOD SERVICES EQUIPMENT SUPPLIER (FSES). THE PANEL SHALL BE SECURELY ATTACHED TO THE WALL WITH USDA APPROVED SEALANT. THE PANEL SHALL EXTEND FROM THE TOP OF THE COVERED BASE TO A HEIGHT OF 48" AFF. PROVIDE SEALANT AT ALL PANEL EDGES TO PREVENT WATER OR ANY OTHER MATERIAL FROM GETTING BEHIND PANELS.

20 GAUGE STAINLESS STEEL WALL PANEL PROVIDED BY THE FOOD SERVICES EQUIPMENT SUPPLIER (FSES). THE PANEL SHALL BE SECURELY ATTACHED TO THE WALL WITH USDA APPROVED SEALANT. THE PANEL SHALL EXTEND FROM THE TOP OF THE COVERED BASE TO THE CEILING. PROVIDE HEMMED EDGES WHERE THE PANELS MEET TO PREVENT WATER FROM SEEPING BEHIND THE PANEL. PROVIDE SEALANT AT ALL PANEL EDGES TO PREVENT WATER OR ANY OTHER MATERIAL FROM GETTING BEHIND PANELS.