

FILE NUMBER

CAD FILE NAME

PROJ. NUMBER

DATE

L1.1

A06196

03-28-08

RELEASE

DATE

NO DESCRIPTION

16

BALANCE OF REMAINING BID PACKAGE

SHEET TITLE

JCC

DESIGN

PLAN

FLOOR


LAUNDRY

PROJECT

JACKSON COUNTY, GEORGIA

JACKSON COUNTY JAIL

P.O. Box 2210
400 Pike Boulevard
Lawrenceville, GA 30046-2210
(770) 338-8000 or (770) 962-8000
(Fax) (770) 822-5990

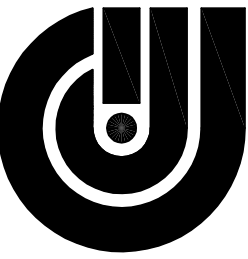

Precision Planning, Inc.
planners, engineers, architects & surveyors

STAMP


FOR BIDDING PURPOSES ONLY

PRECISION PLANNING, INC.
2007

ALL RIGHTS RESERVED.



THIS CONSTRUCTION DOCUMENT IS THE SOLE PROPERTY OF PRECISION PLANNING, INC. NO PART OF THIS DOCUMENT SHALL BE REPRODUCED OR COPIED IN ANY MANNER WITHOUT THE WRITTEN PERMISSION FROM PRECISION PLANNING, INC. ANY OTHER PROJECTS OTHER THAN THAT SPECIFICALLY NOTED HEREIN TO BE USED FOR ANY OTHER PROJECTS SHALL BE CONSIDERED VOID.

FOR BIDDING PURPOSES ONLY - FOR BIDDING PURPOSES ONLY - FOR BIDDING PURPOSES ONLY - FOR BIDDING PURPOSES ONLY - FOR BIDDING PURPOSES ONLY

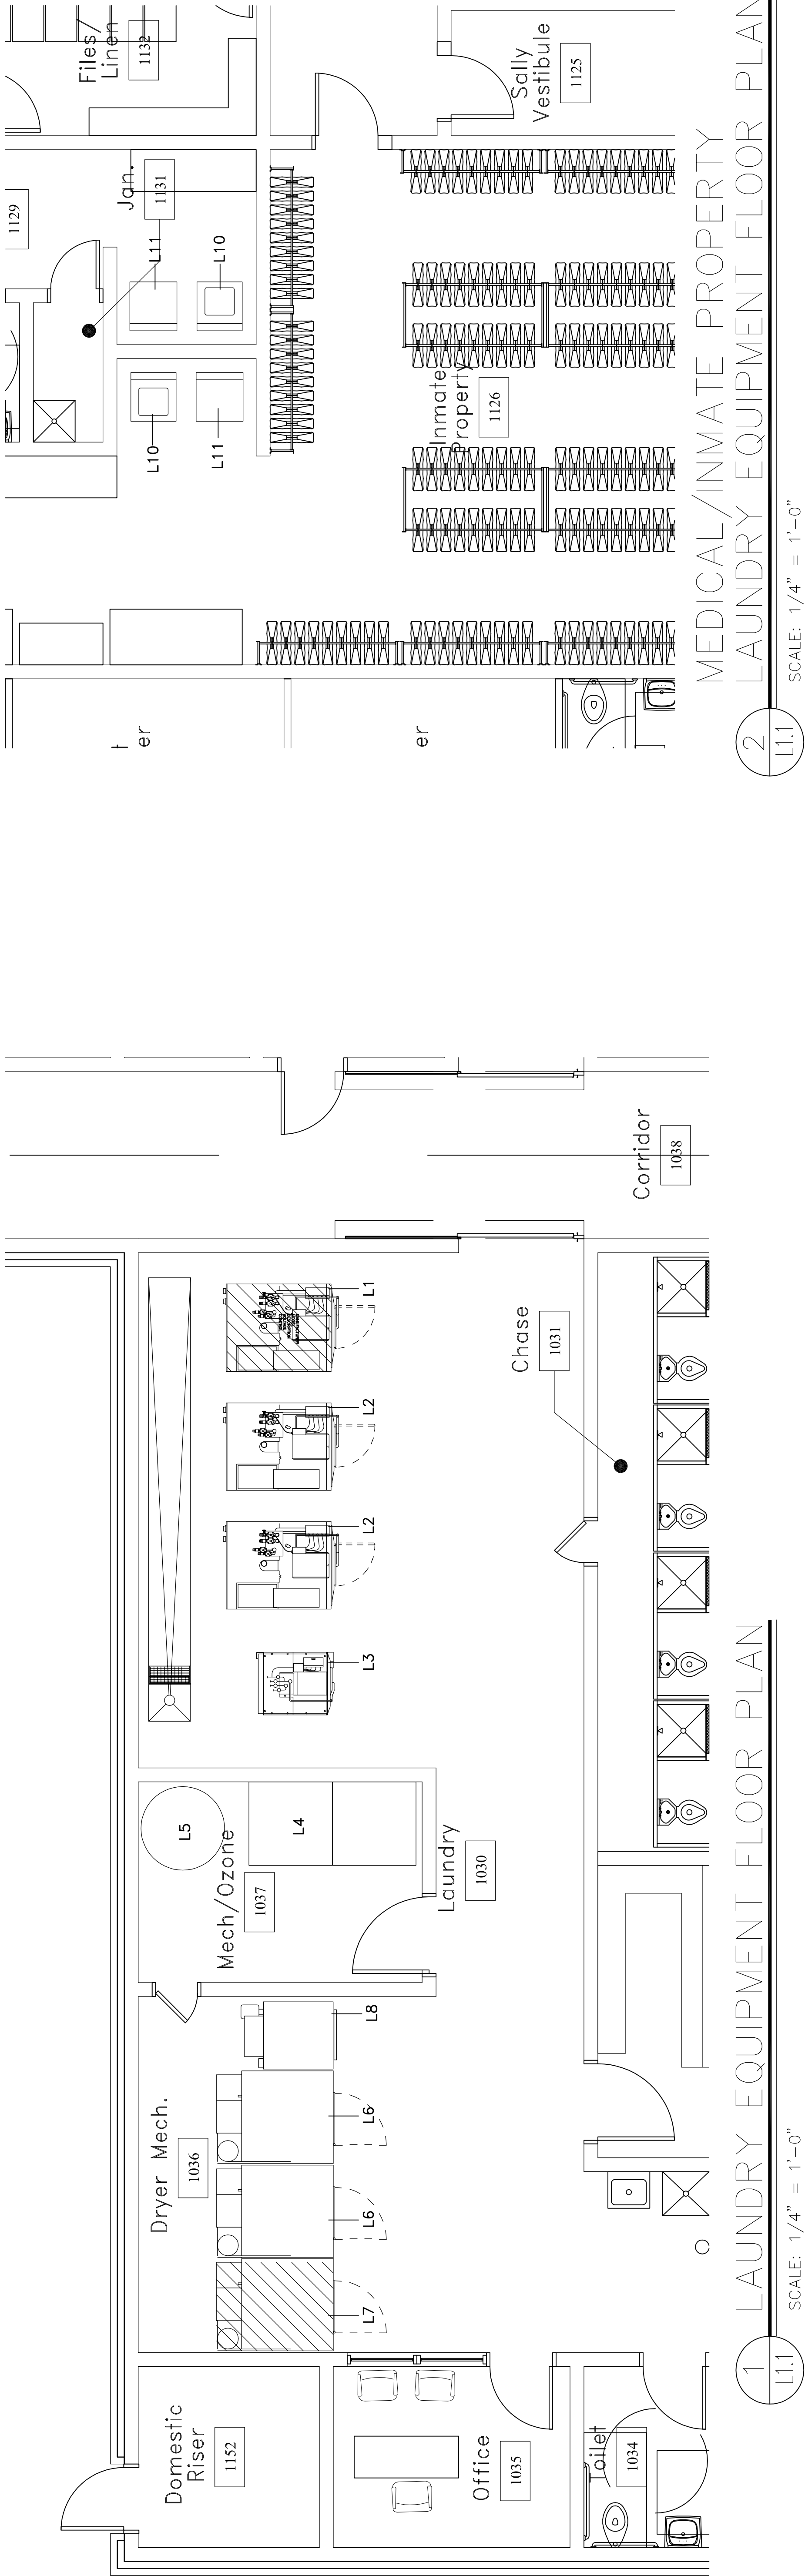

ITEM NO.		EQUIPMENT SCHEDULE & SPECIAL DATA				ELECTRICAL				PLUMBING				GAS		REMARKS			
DESCRIPTION		MANUFACTURER	MODEL	DIMENSIONS	W	KW	HP	AMPS	REC' FT.	VOLTS	Ø	CW	HW	WASTE	IW	DIRECT	SIZE	M-BTU /HR	ITEM NO.
L1	1	150 LBS. WASHER/EXTRACTOR	*2 UNIMAC	UW150TV	50" X 63" X 79"		10	8.0		480	3	(2)1"	(2)1"	(2)3"	X				L1
L2	1	150 LBS. WASHER/EXTRACTOR	UNIMAC	UW150TV	50" X 63" X 79"		10	8.0		480	3	(2)1"	(2)1"	(2)3"	X				L2
L3	1	60 LBS. WASHER/EXTRACTOR	UNIMAC	UW60TV	36" X 45" X 65"			19.0		208	3	(2)1"	(2)1"	3"	X				L3
L4	1	OZONE GENERATOR SYSTEM	ARTICLEAN	AW500	AS SPECIFIED		(30 AMP, 3 POLE	CIRCUIT BREAKER FOR 3				PHASE SERVICE REQUIRED FOR EACH MACHINE.)							L4
L5	1	OZONE STORAGE TANK	ARTICLEAN					60.0		208	1	4"							L5
L6	2	170 LBS. DRYER	UNIMAC	UT170NRM	53" X 69" X 94"			6.7		480	3						1"	395,	L6
L7	1	170 LBS. DRYER	*2 UNIMAC	UT170NRM	53" X 69" X 94"			6.7		480	3						1"	395,	L7
L8	1	75 LBS. DRYER	UNIMAC	UIF75NRM	39" X 53" X 77"			3/4(2)1/3	6.3	208	3						1/2"	165,	L8
L9		NUMBER NOT USED																	L9
L10	2	TOP LOAD WASHER	UNIMAC	UW1821	26" X 28" X 43"		1/2	15.0	X	120	1	3/4"	3/4"	1-1/2"	X				L10
L11	2	DRYER	UNIMAC	UDG809	27" X 28" X 43"		1/3	15.0	X	120	1						3/8"	25,	L11

- T.B.F.— SIGNIFIES "TO BE FABRICATED".
- * — SIGNIFIES EQUIPMENT FURNISHED BY OTHERS OR OWNERS.
 - *1 — CONTRACTOR SHALL VERIFY UTILITY REQUIREMENTS.
 - *2 — SIGNIFIES EQUIPMENT SHALL VERIFY UTILITY REQUIREMENTS.
- CONTRACTOR SHALL CAP UTILITIES FOR FUTURE INSTALLATION.

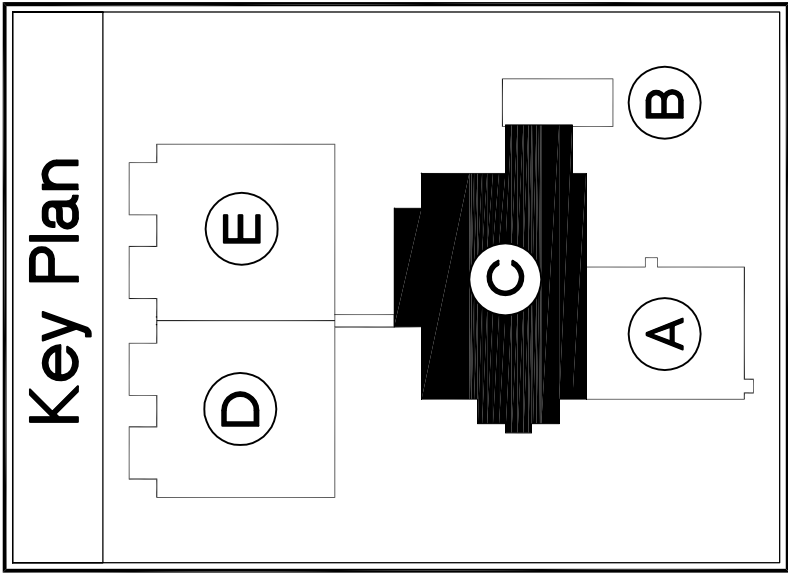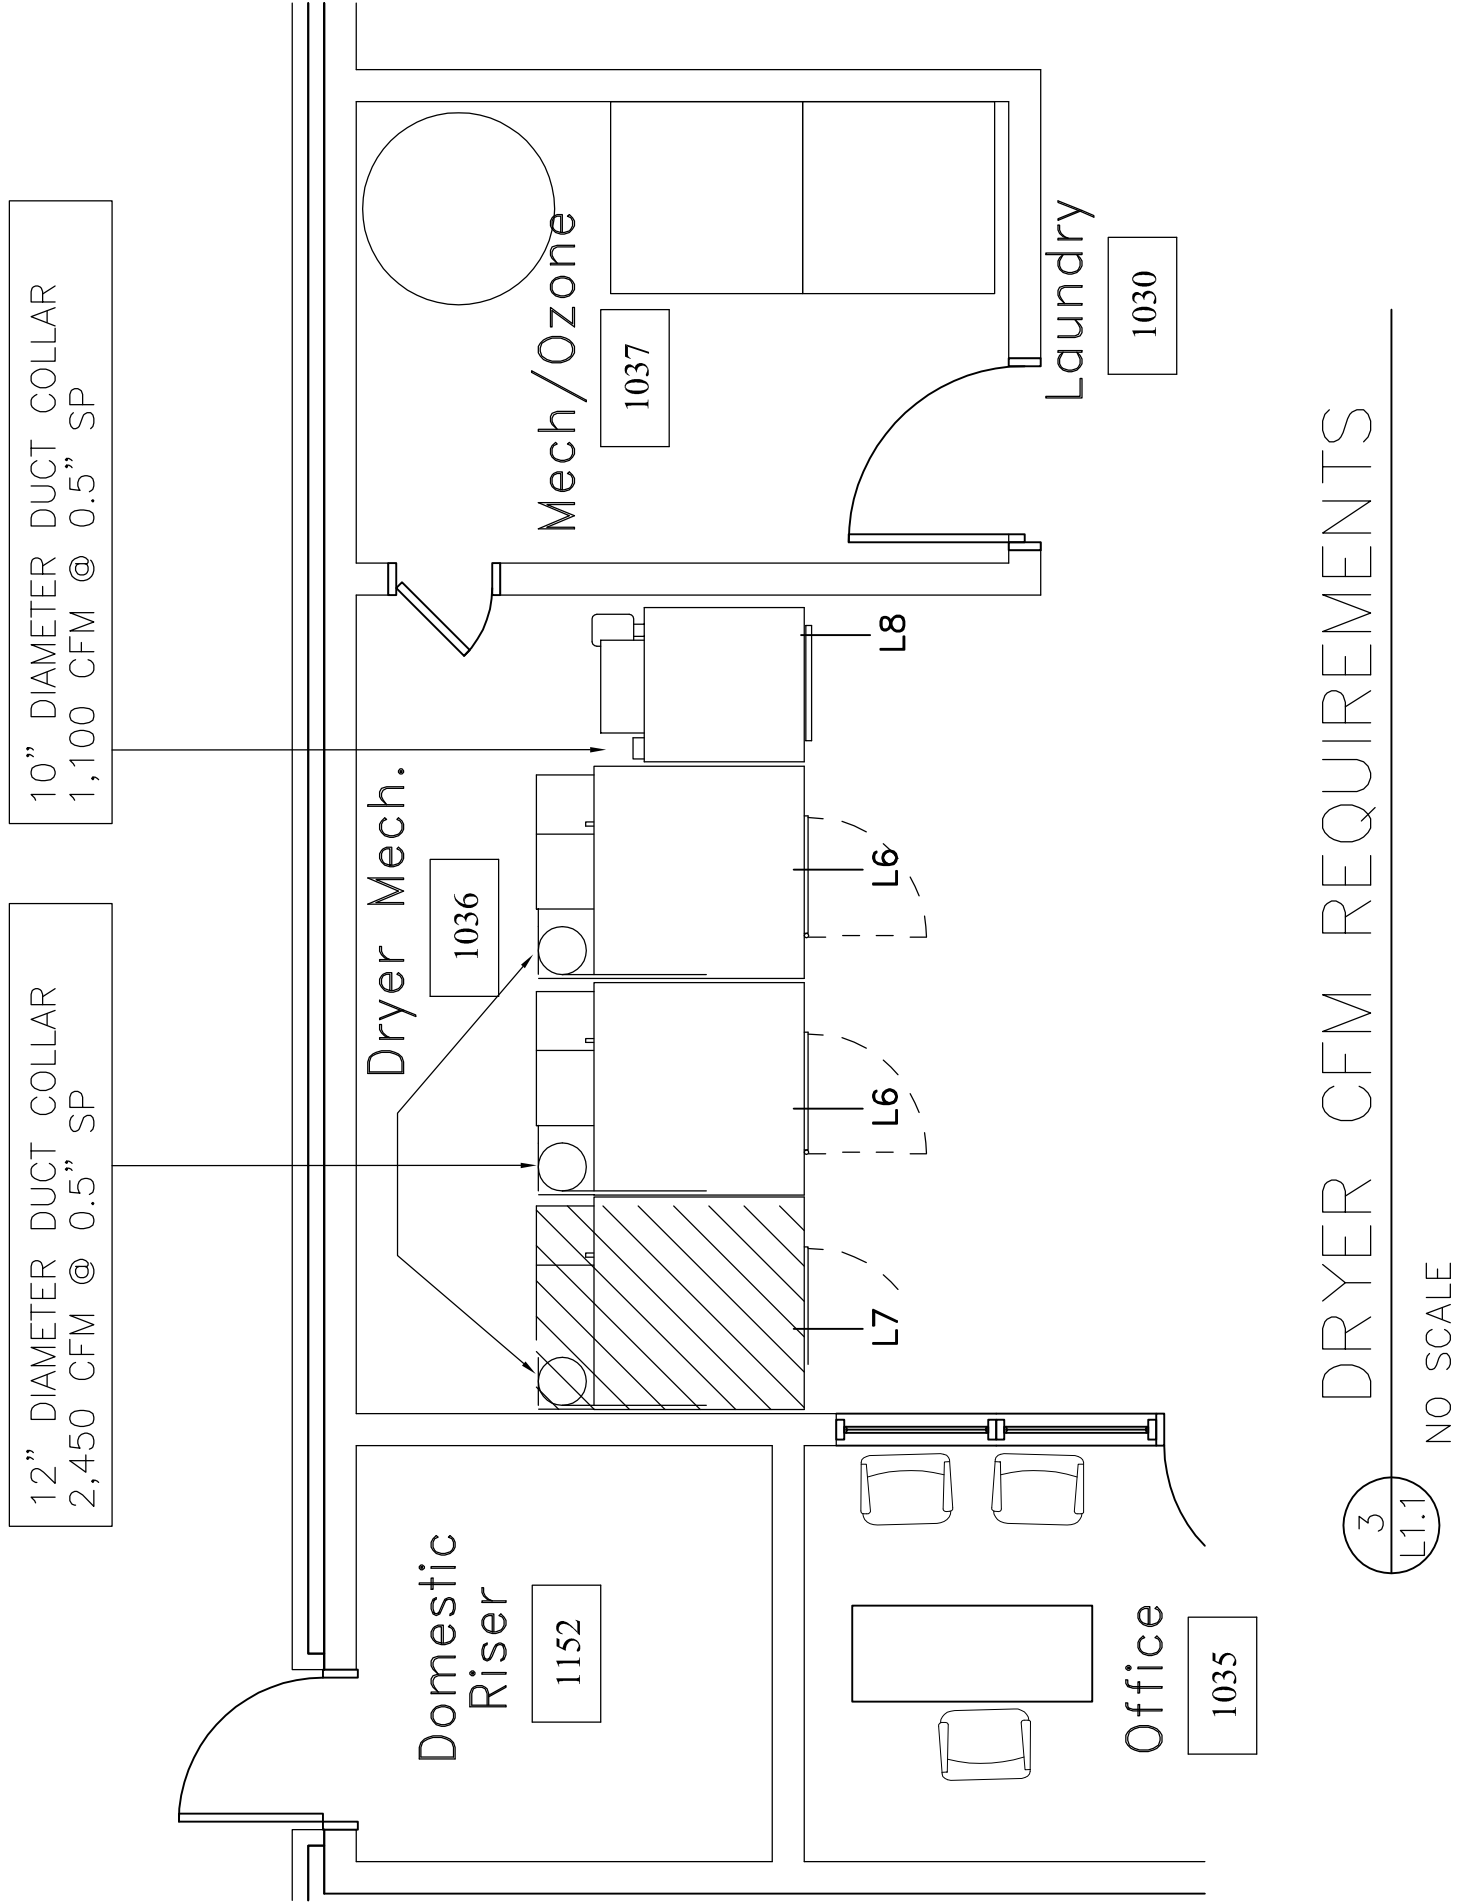

CAMACHO ASSOCIATES, INC.
FOOD FACILITIES DESIGNERS/CONSULTANTS
ATLANTA, GEORGIA (770) 582-1144