
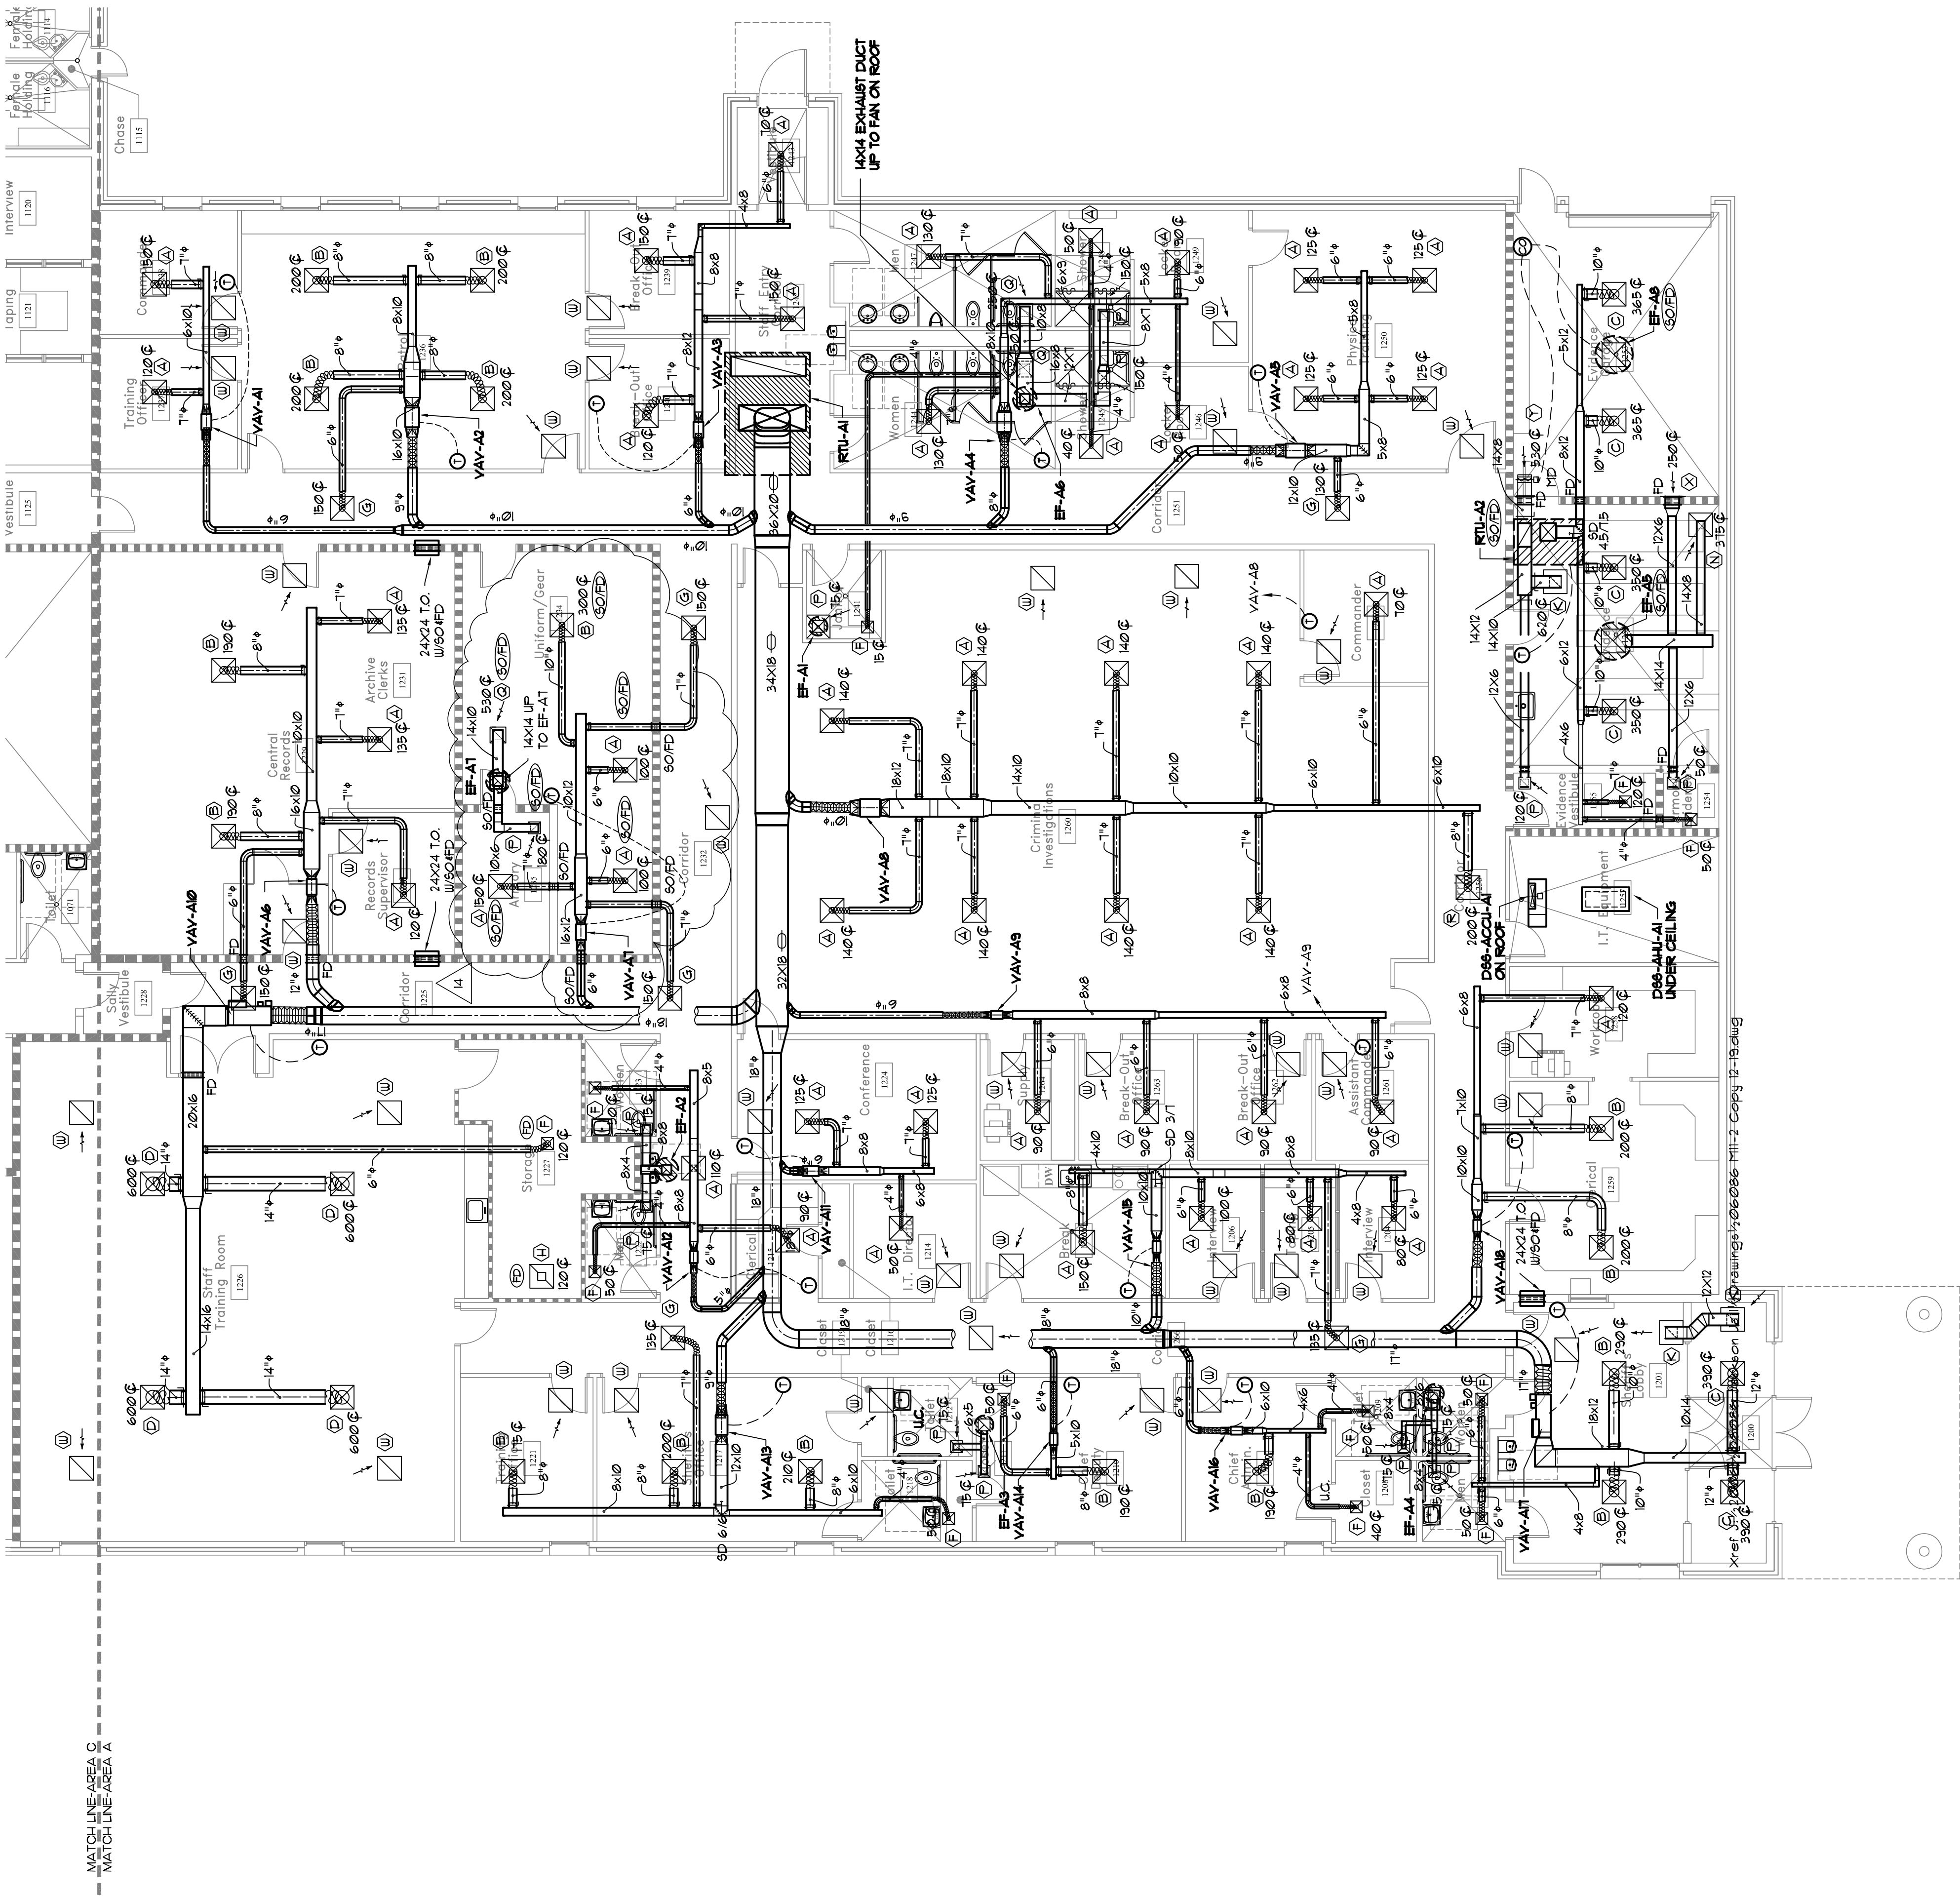
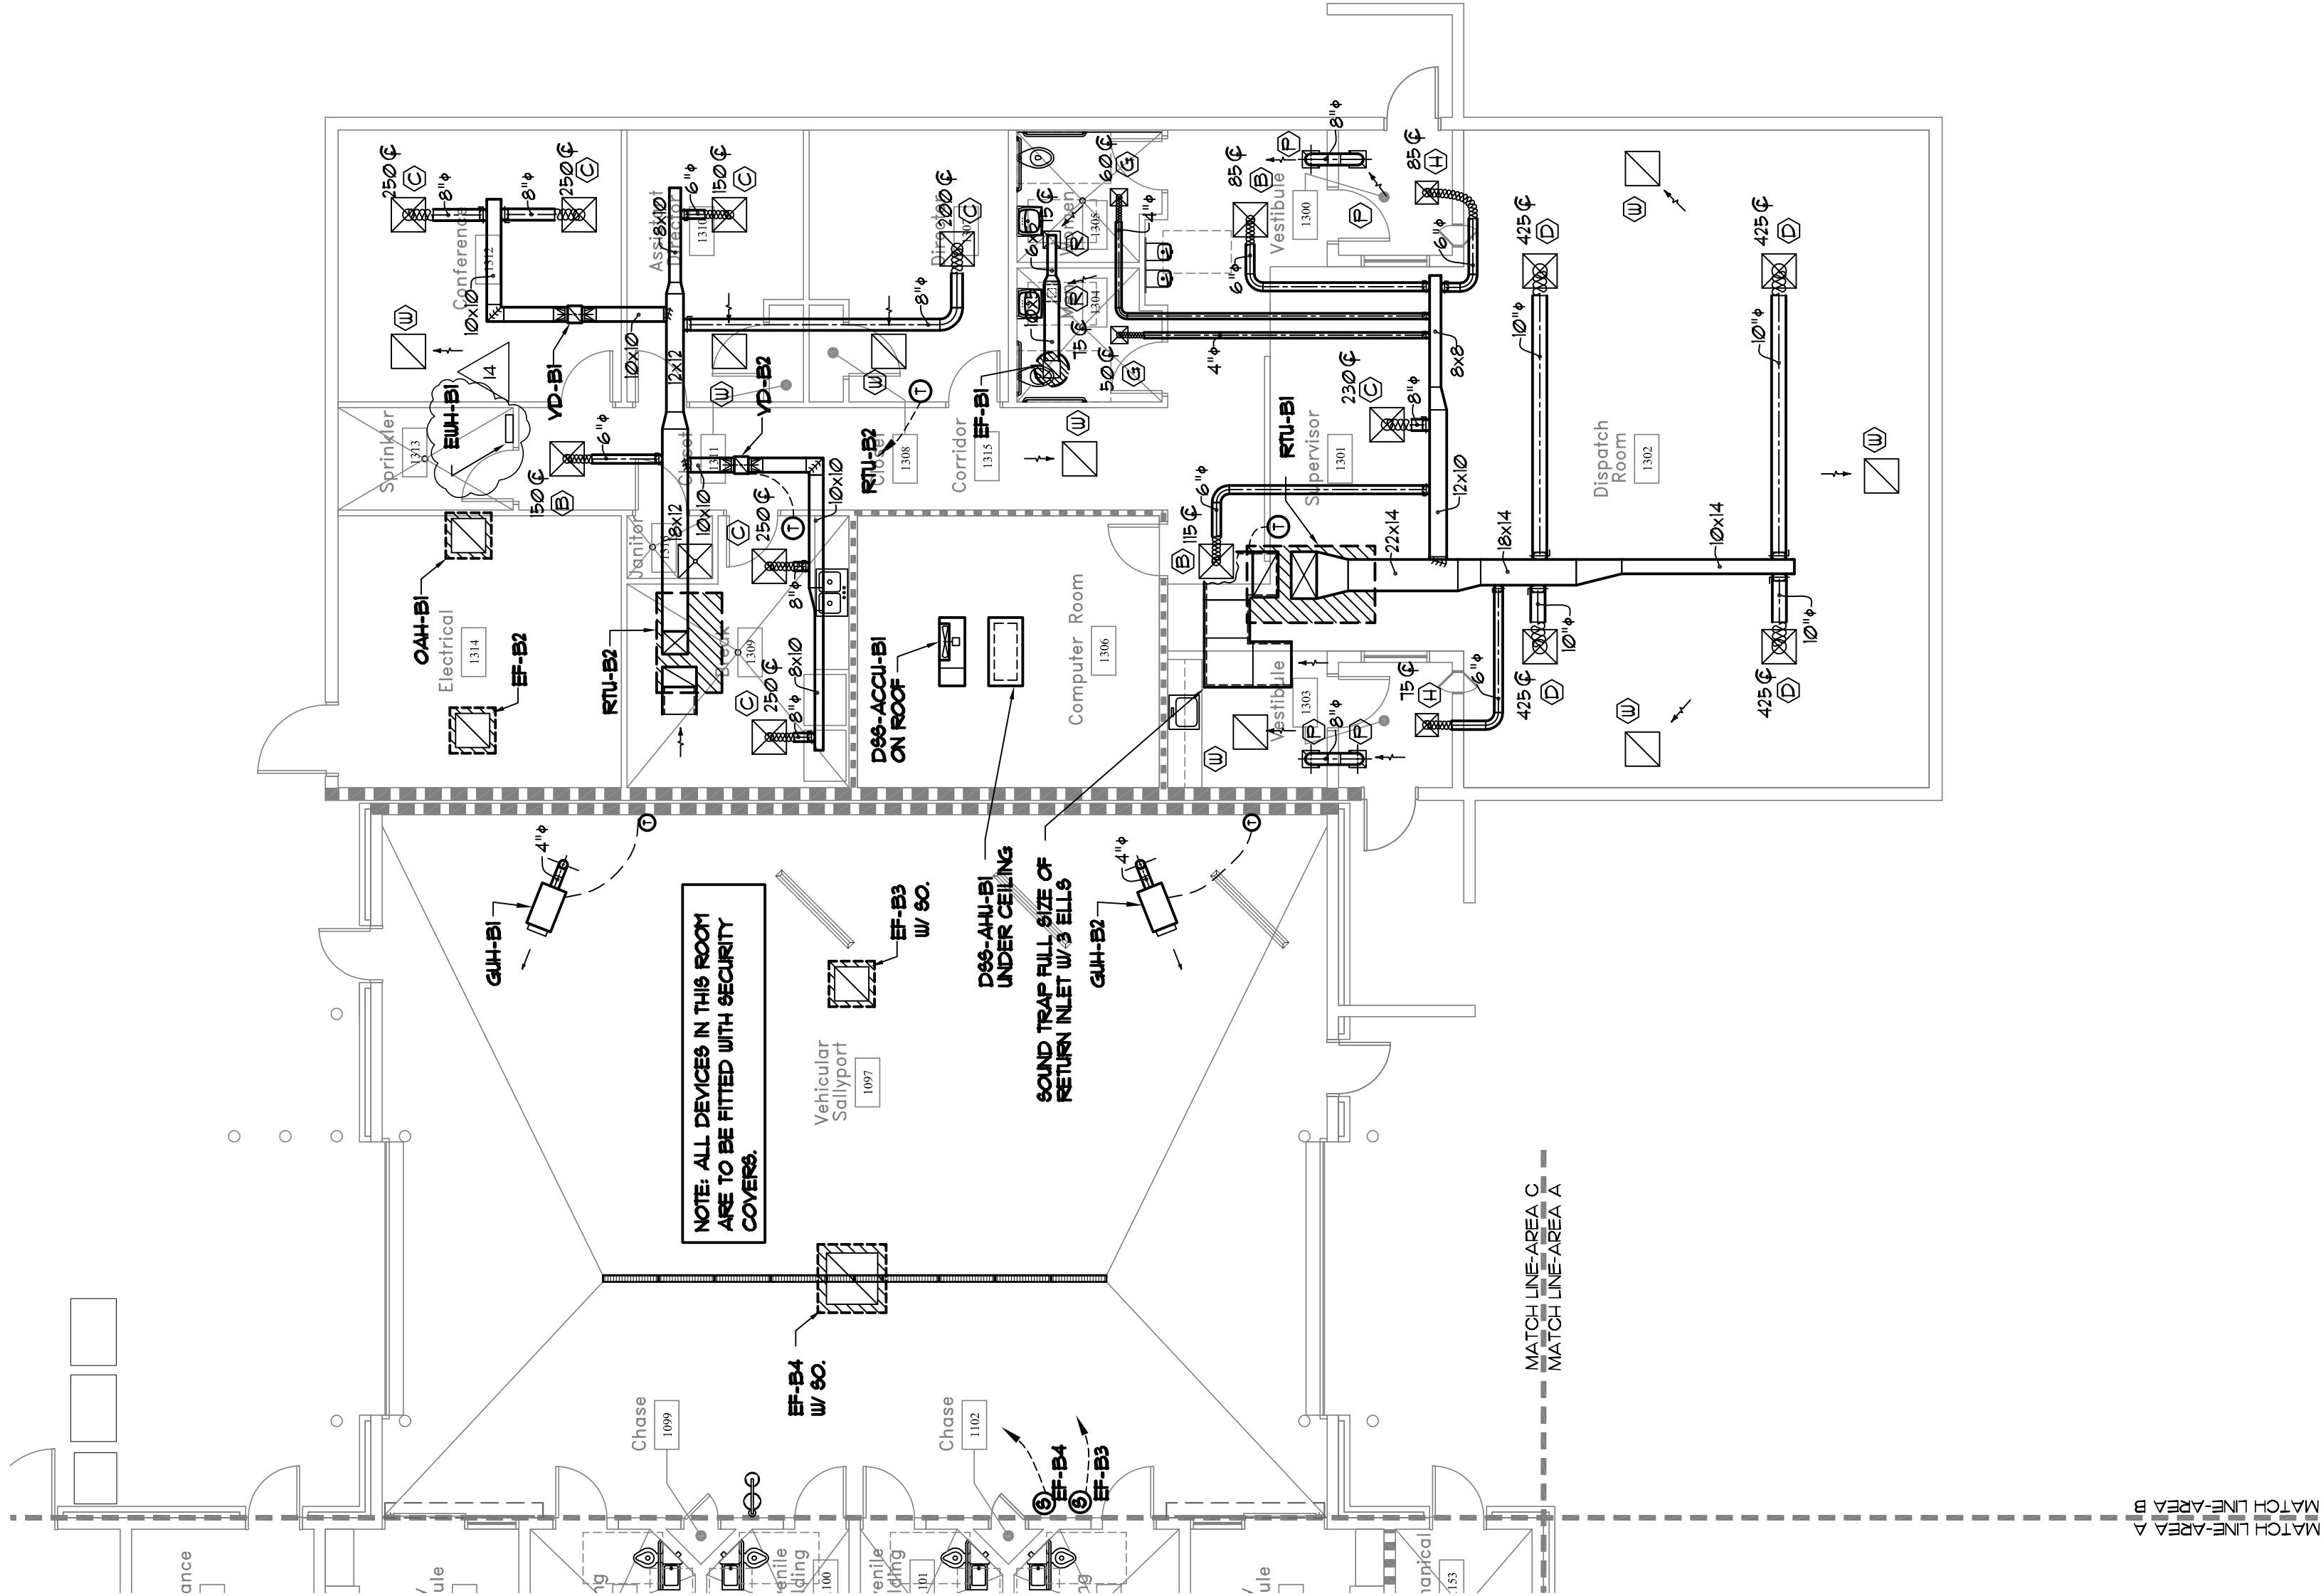


M-1.1		FILE NUMBER 06086M1-2 CAD FILE NAME 06086M1-2 PROJ. NUMBER 160196 DATE 10-31-07	RELEASE <table><tr><td>DATE</td><td>NO</td><td>DESCRIPTION</td></tr><tr><td>12/21/07</td><td>MECHANICAL / ELECTRICAL BID PACKAGE RELEASE</td><td></td></tr><tr><td>01-04-08</td><td>MECH./ELEC. BID PACKAGE ADDENDUM #1</td><td></td></tr><tr><td>02-29-08</td><td>M.P.E. COORDINATION</td><td></td></tr></table>	DATE	NO	DESCRIPTION	12/21/07	MECHANICAL / ELECTRICAL BID PACKAGE RELEASE		01-04-08	MECH./ELEC. BID PACKAGE ADDENDUM #1		02-29-08	M.P.E. COORDINATION		SHEET TITLE <table><tr><td>CDL</td><td>DLRN</td><td>CHECKED</td></tr><tr><td>DESIGN</td><td></td><td></td></tr><tr><td>CDL</td><td></td><td></td></tr></table>	CDL	DLRN	CHECKED	DESIGN			CDL			PROJECT JACKSON COUNTY JAIL 555 GENERAL JACKSON DRIVE JEFFERSON, GEORGIA 30549	STAMP 
DATE	NO	DESCRIPTION																									
12/21/07	MECHANICAL / ELECTRICAL BID PACKAGE RELEASE																										
01-04-08	MECH./ELEC. BID PACKAGE ADDENDUM #1																										
02-29-08	M.P.E. COORDINATION																										
CDL	DLRN	CHECKED																									
DESIGN																											
CDL																											
		Precision Planning, Inc. planners, engineers, architects & surveyors P.O. Box 2210 (Lowellville, GA) 30046-2210 (770) 338-8000 or (770) 962-8000 (Fax) (770) 822-5990			STAMP 																						

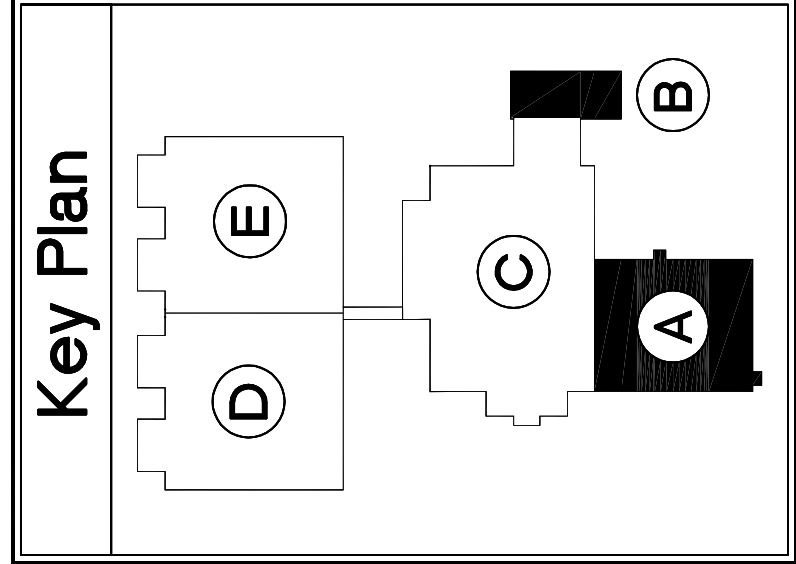

SPENCER BRISTOL ENGINEERING, INC.
5880 Liv Oak Parkway NW, Suite 140
Norcross, Georgia 30093
Tel. 770.414.1628 Fax 770.414.6024
SBE Project No. 046086