

DATE	NO	DESCRIPTION
10/31/07	2	D.E.C. / PLUMBING BID PACKAGE RELEASE
11/5/07	3	D.E.C. / PLUMBING BID PACKAGE RELEASE
12/21/07	3	MECHANICAL/ELECTRICAL BID PACKAGE RELEASE
02/18/08	10	RF#1 050 S.E. CHANGES FROM DEC SUBMITTAL MEETING
03/28/08	9	BALANCE OF REMAINING BID PACKAGES

SECURITY		
ELECTRONICS		
AREA "D"		
DRAWN	BKS	LGD
CHECKED		





Precision Planning, Inc.
planners, engineers, architects & surveyors
P.O. Box 2210
400 Pike Boulevard
Lawrenceville, GA 30046-2210
(770) 338-8000 or (770) 962-8000
(Fax) (770) 822-5990



	TOUCH SCREEN CONTROL PANEL		GROUP CONTROL PANEL
	MONITORED/CONTROLLED DOOR		MONITORED ONLY DOOR
	PROXIMITY READER		PRIORITY RELEASE KEYPAD
	DOOR RELEASE PUSHBUTTON		EXIT PUSHBUTTON
	ACCESS PUSHBUTTON STATION UNDER COUNTER		ACCESS PUSHBUTTON STATION WALL MOUNTED
	WATCHTOWER PUSHBUTTON STATION		MOTION DETECTOR
	REMOTE INTERCOM STATION		REMOTE INTERCOM STATION, FRAME MOUNTED
	REMOTE INTERCOM STATION, BOLLARD MOUNTED		CEILING SPEAKER
	SUBSCRIBER DEVICE ZONE DESIGNATION		SUBSCRIBER DEVICE ZONE DESIGNATION
	TELEPHONE		VISITATION TELEPHONE
	INTERIOR CAMERA WITH DETENTION HOUSING		EXTERIOR CAMERA WITH DETENTION HOUSING
	EXTERIOR PAN/TILT/ZOOM CAMERA		COVERT CAMERA
	COVERT MICROPHONE		CCTV CONTROL KEYBOARD
	CCTV MONITOR		CCTV D/V RECORDER
	VIDEO VISITATION STATION		LIGHTING CONTROL
	WATER CONTROL		SECURITY EQUIPMENT CABINET
	SECURITY ELECTRONICS CABINET		INMATE'S DATALOGGER
	REMOTE VIEWING COMPUTER (DVR)		REQUEST-TO-EXIT MOTION DETECTOR
	LOOP DETECTOR		

1. BIDDER SHALL INCLUDE ADDITIVE ALTERNATE FOR 10 VIDEO VISITATION STATIONS - LOCATIONS TO BE DETERMINED AT A LATER DATE

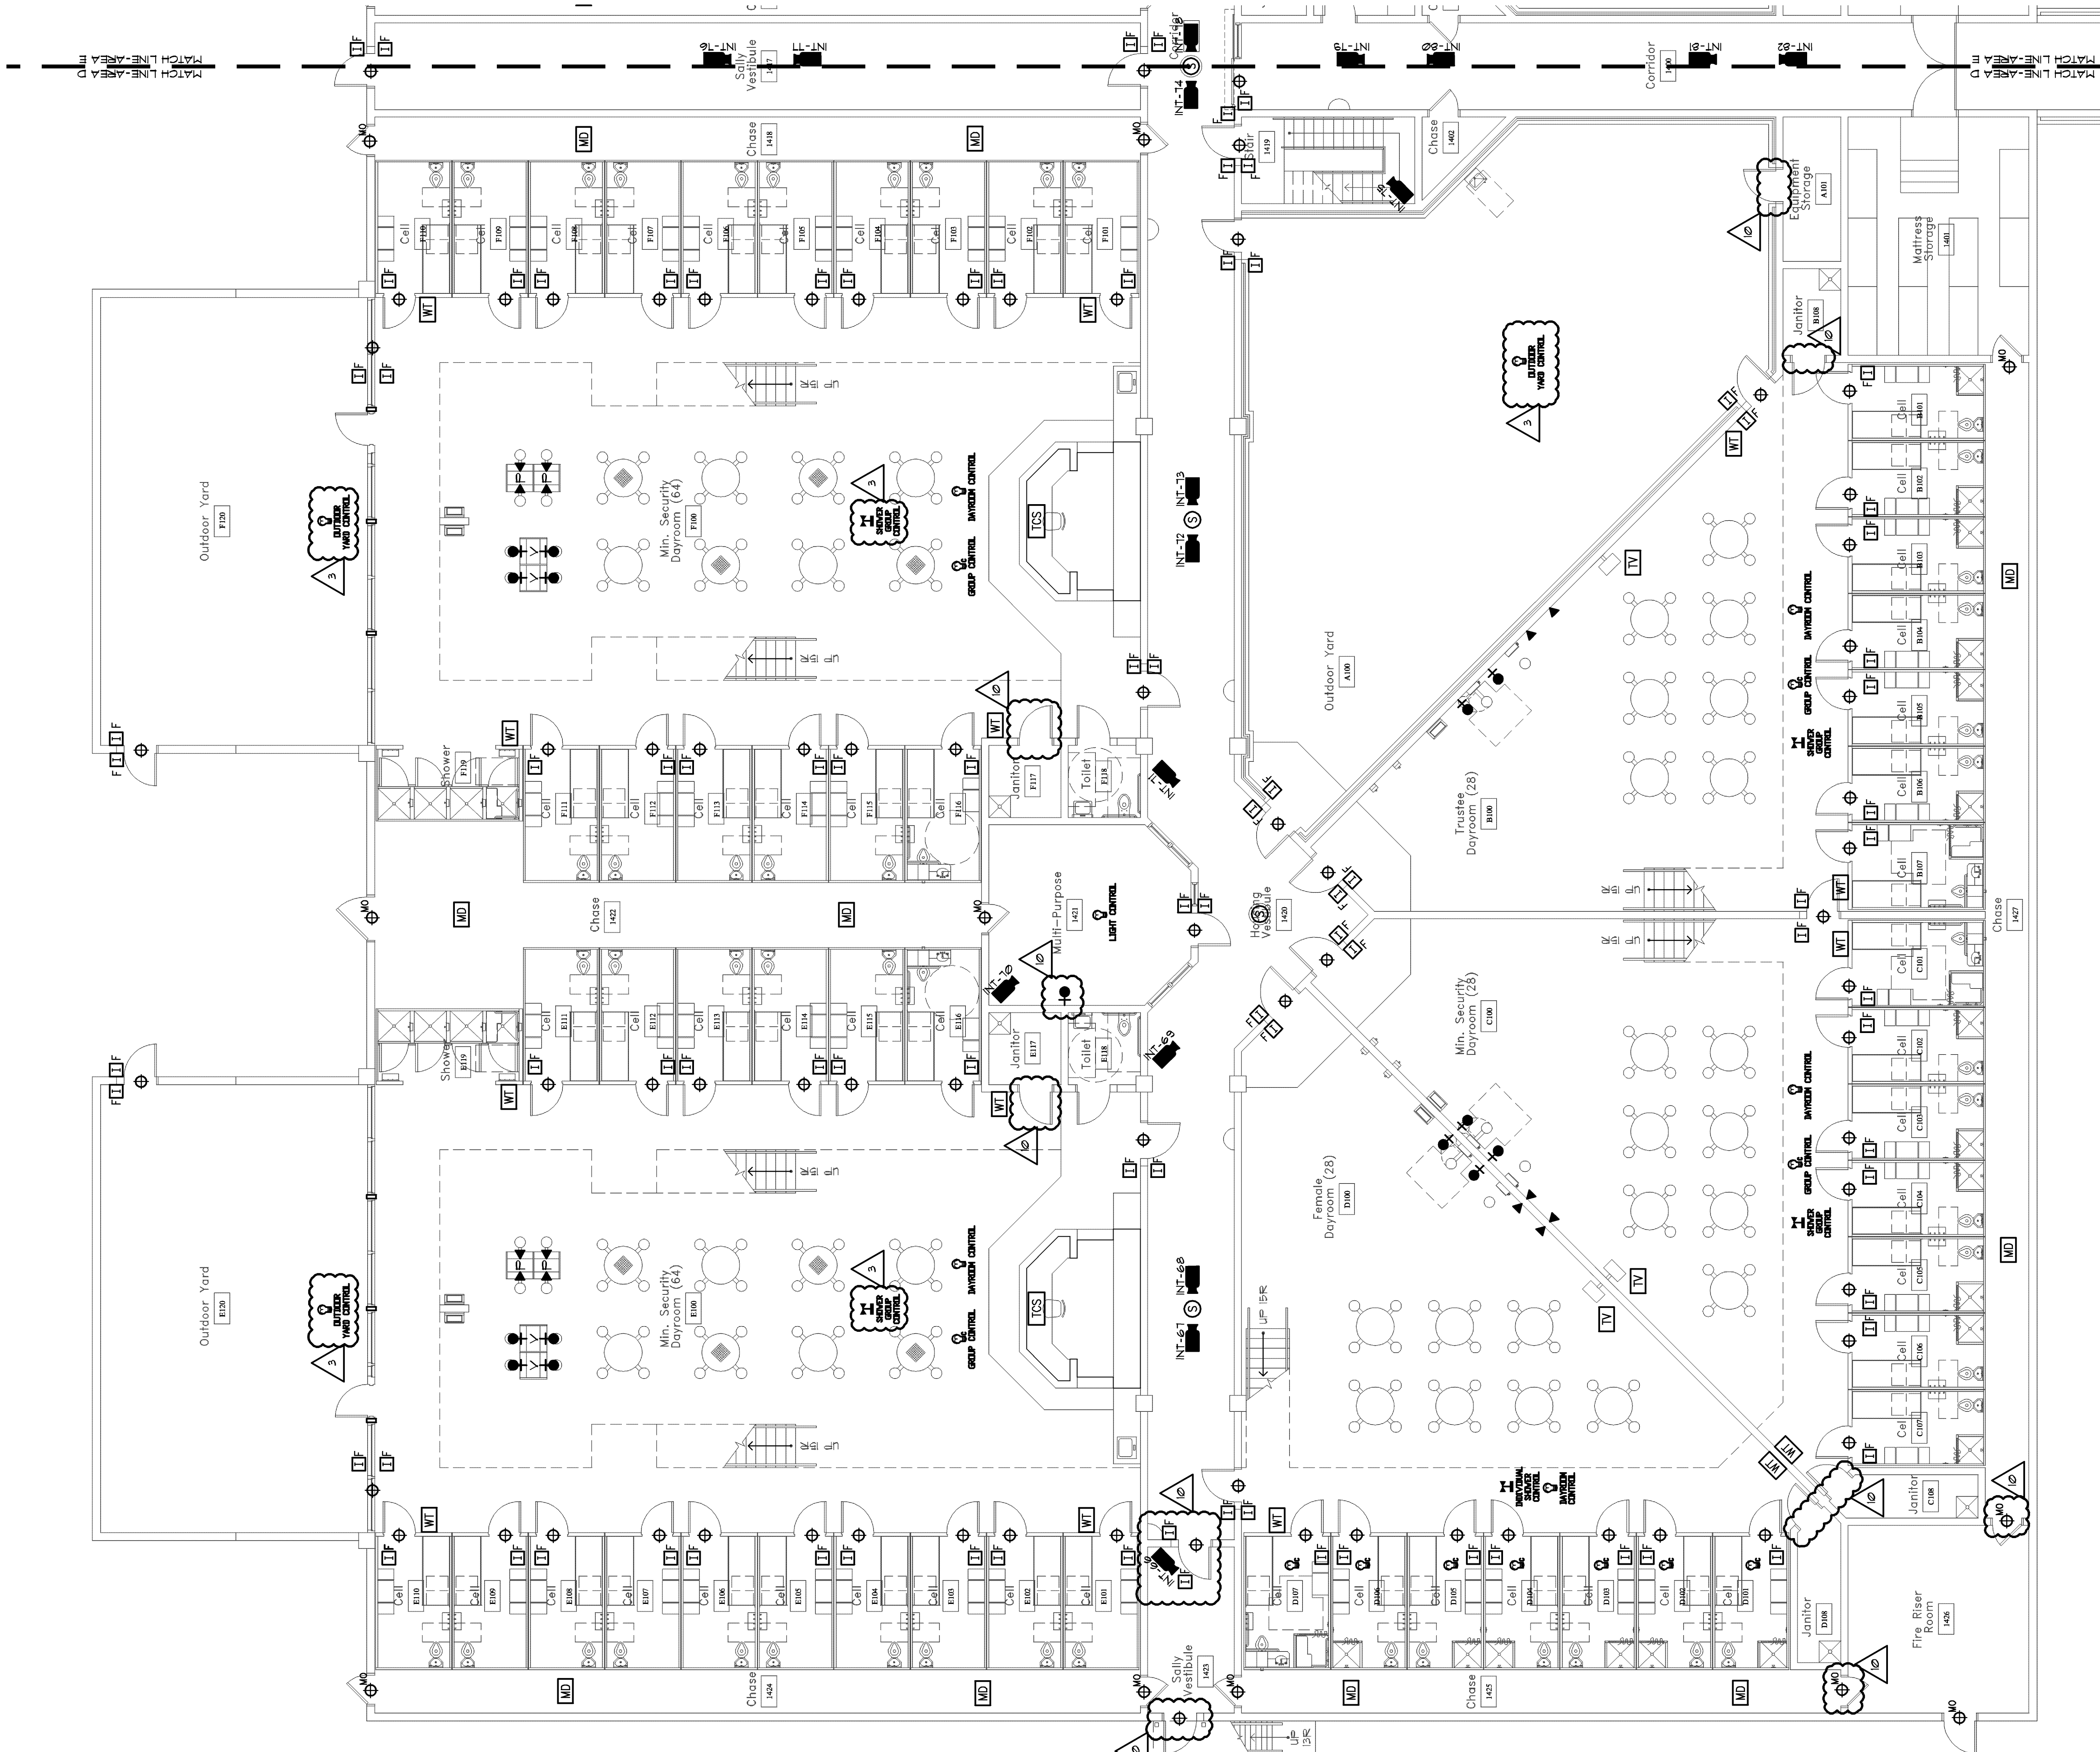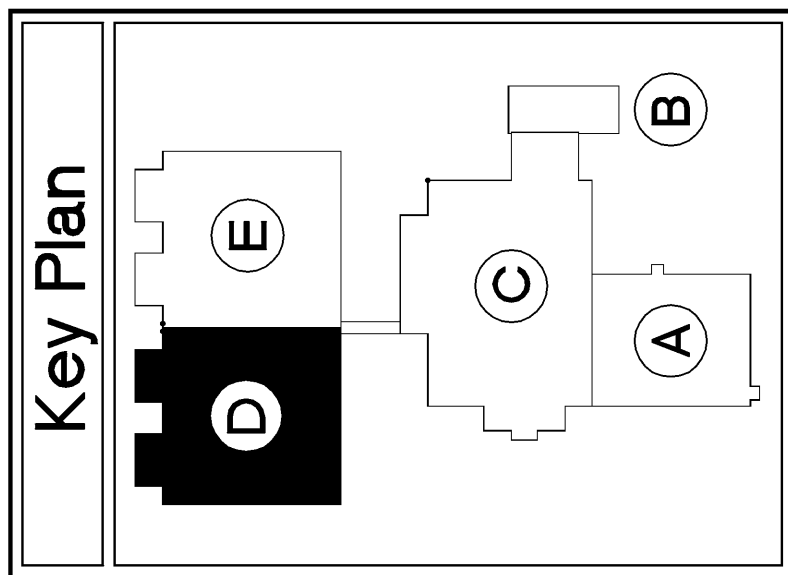

Security Electronics Plan - Area "D"

