

FILE NUMBER
00606MTH-2

PROJ. NUMBER
A06106

DATE
10-31-07

RELEASE

NO DESCRIPTION

12/21/07

MECHANICAL / ELECTRICAL BID PACKAGE ADDENDUM #1

01-04-08 A

MECH./ELEC. BID PACKAGE ADDENDUM #1

02-29-08 A

M.P.E. COORDINATION

SHEET TITLE

PLAN - AREA "C"

MECHANICAL

CDL

DESIGN

CDL

LTA

DRAWN

CDL

CHECKED

PROJECT

JACKSON COUNTY JAIL


555 GENERAL JACKSON DRIVE

JEFFERSON, GEORGIA 30549

STAMP



Precision Planning, Inc.
planners, engineers, architects & surveyors
P.O. Box 2210
400 Pike Boulevard
Lawrenceville, GA 30046-2210
(770) 336-8000 or (770) 962-8000
(Fax) (770) 822-5990

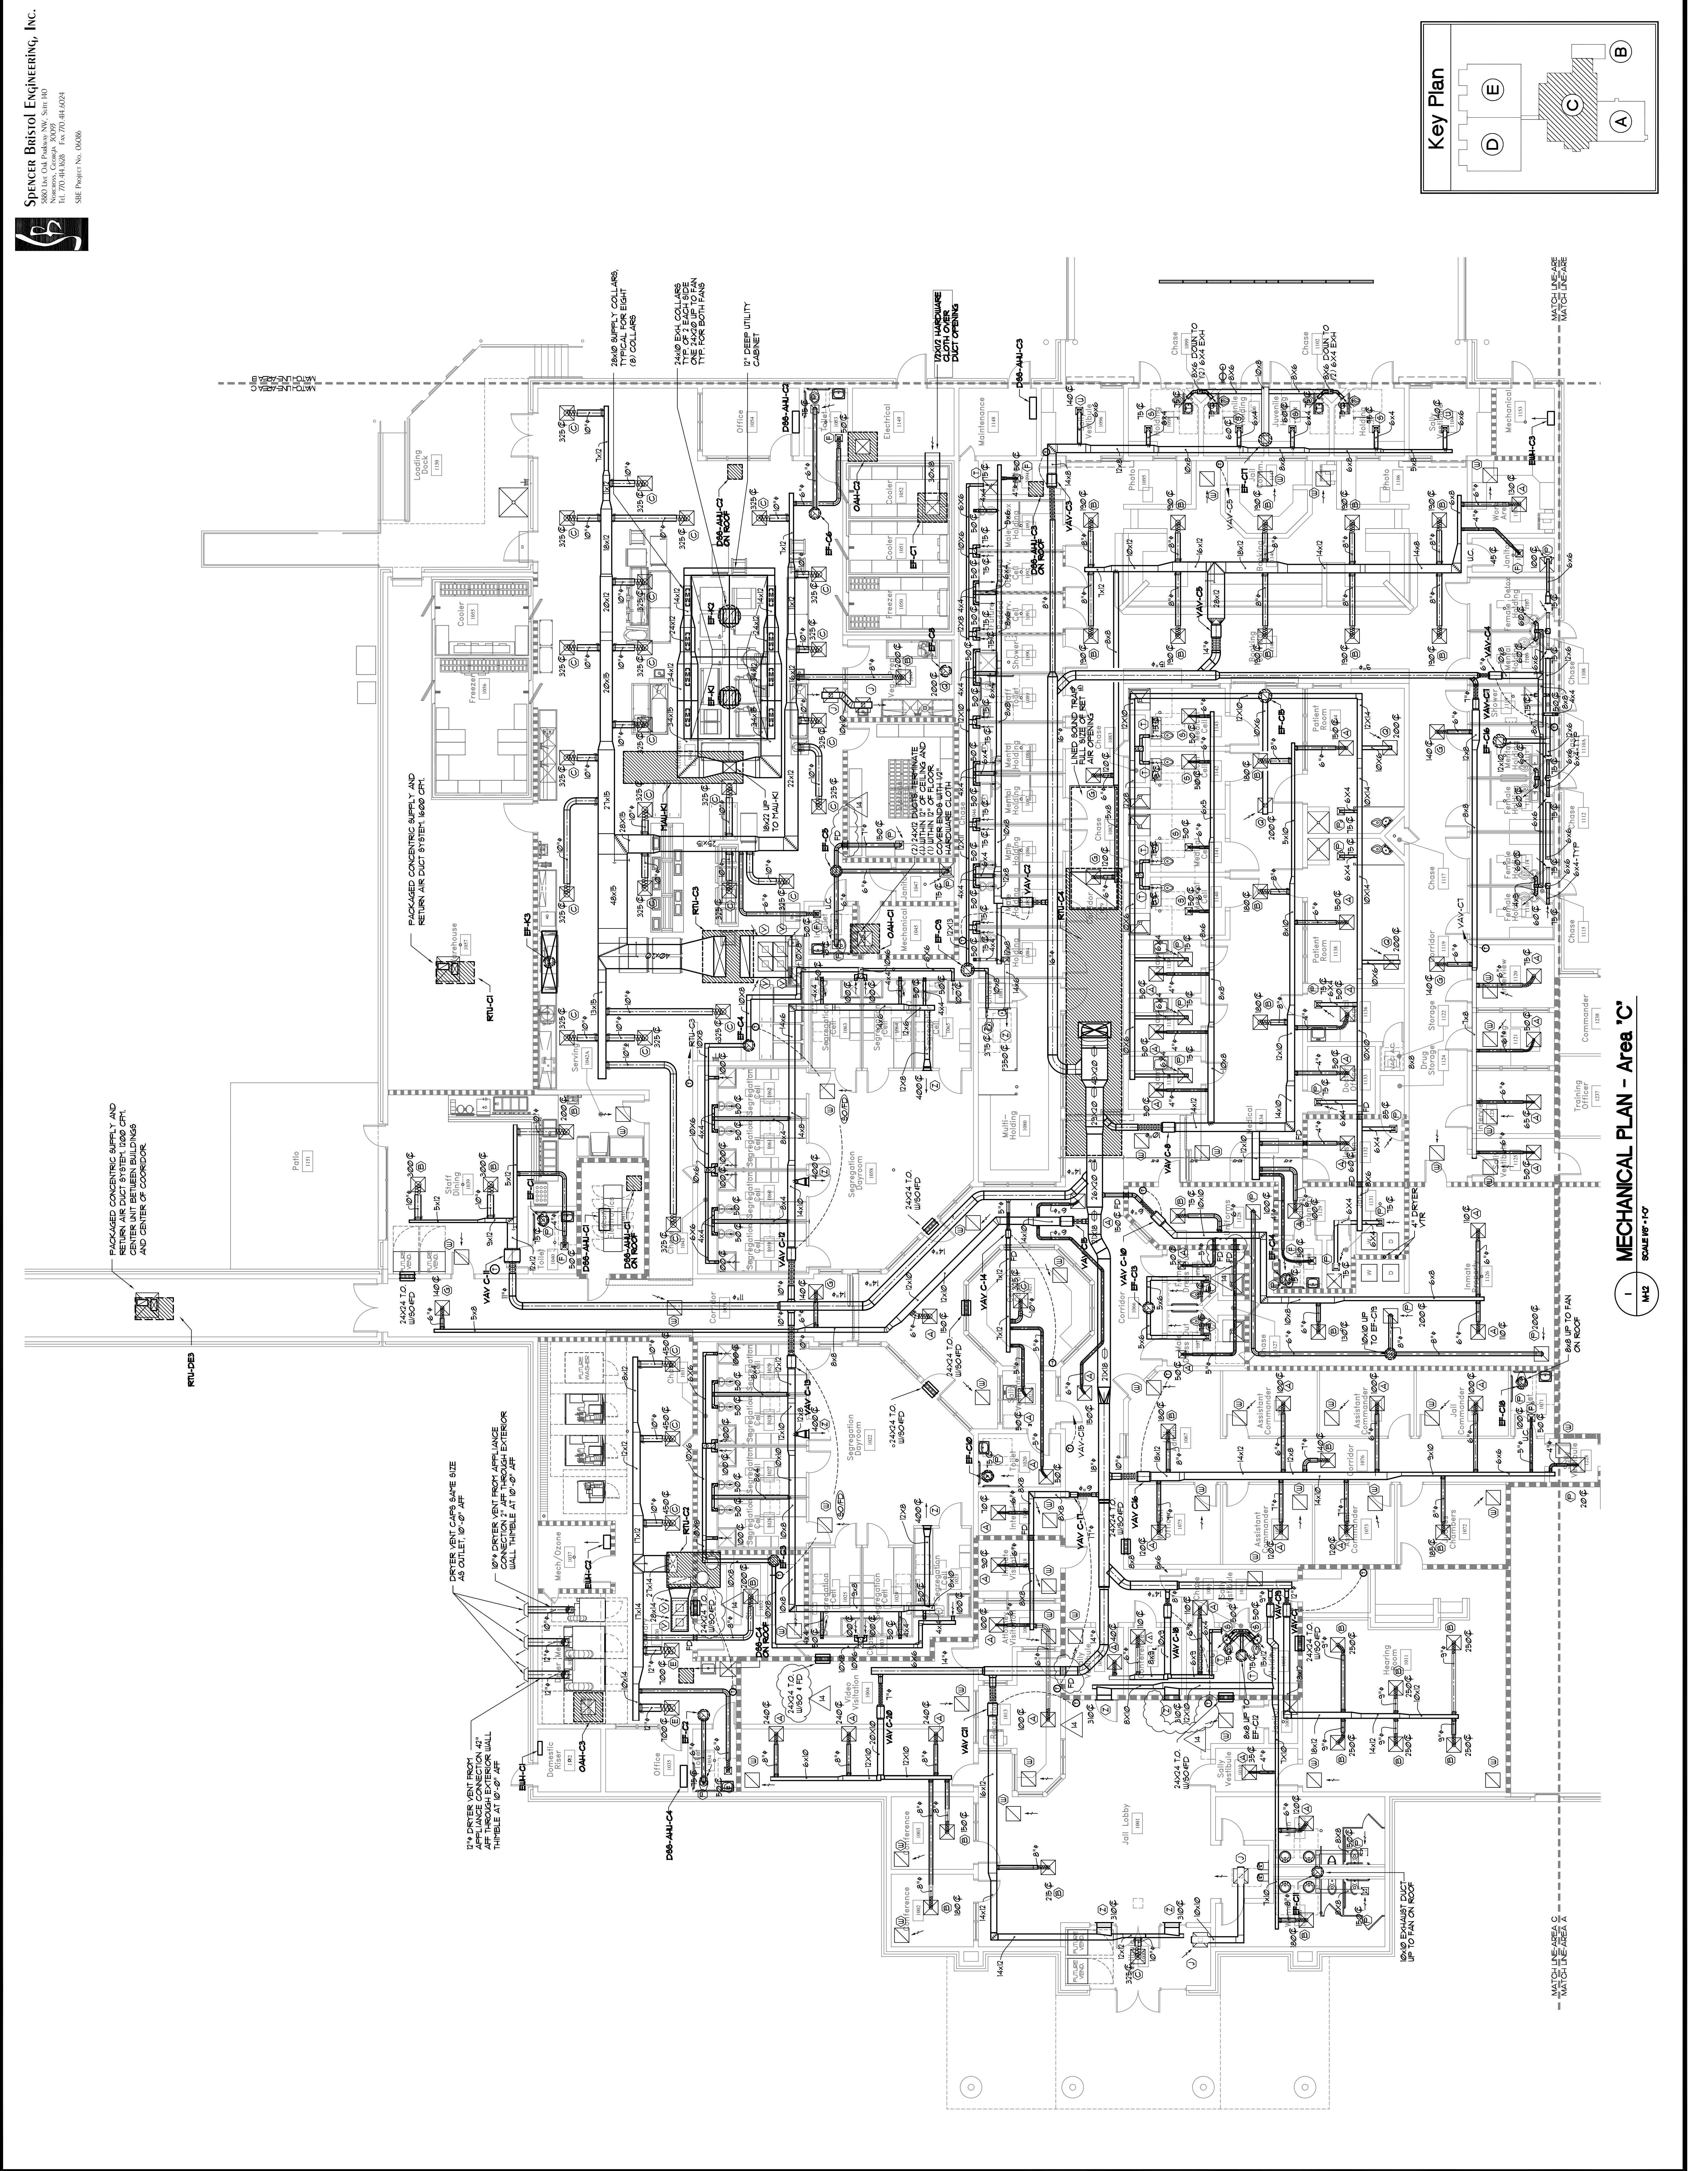

SPENCER BRISTOL ENGINEERING, INC.
5080 Dixie Oak Parkway NW, Suite 180
Norcross, Georgia 30093
Tel: 770.441.6028 Fax: 770.441.6024
SBE Project No. 00006