

2

AS1

Signage at Jail Vestibule1000

SCALE 1" = 1'-0"

24 HOUR
EMERGENCY

RED AT WALL
LETTERS
MOUNTED

3

AS3

Security Sealant Diagram

SCALE 1" = 1'-0"

EXPOSED PLANK CEILING
BACKER ROD AND SEALANT UNDER JOINT
IN CELLS AND OTHER SECURE AREAS
BEARING PAD BY FLANK MANUFACTURER
TYPICAL CHU WALL (BEARING OR NON-LOAD BEARING)
JOINTS LESS THAN 1/4" TO RECEIVE CALK/ SEALANT
PROVIDE SECURITY SEALANT IN CELL AND OTHER
SECURE AREAS

1

AS2

Finish Plan Area "C"

SCALE 1/8" = 1'-0"

Job North

Security Sealant Notes

1. PICK-RESISTANT SECURITY SEALANT SHALL BE INSTALLED IN ALL AREAS
2. PICK-RESISTANT SECURITY SEALANT SHALL BE INSTALLED AT THE
3. PICK-RESISTANT SECURITY SEALANT SHALL BE INSTALLED IN ALL
4. SECURITY SEALANT

General Finish Notes

1. REFER TO A17 AND A18 FOR FINISH SCHEDULES AND BRANDS
2. FINISH PLACING FINISHES BASE MATERIAL INTO NEE SPACES AND
3. VINYL BASE SHALL UNWAP ALL THE WAY AROUND BASE CABINETS AND
4. PROVIDE TRANSITION BETWEEN VCT AND CARPET CARPET AND
5. NOT USED
6. EXACT COLORS TILE PATTERNS PLASTIC LAMINATES ETC TO BE
7. EXACT COLORS TILE PATTERNS PLASTIC LAMINATES ETC TO BE
8. INTERIOR WALLS OF ALL DETENTION SECURED AREAS SHALL BE EPOXY
9. DETENTION SECURED AREAS SHALL MEET THE REQUIREMENTS OF AREA C1 LINE
10. ALL INTERIOR FINISHES SHALL MEET THE REQUIREMENTS OF AREA C1 LINE
11. SAFETY CODE 2008 EDITION CHAPTER 23.3 INTERIOR FINISHES

Key Plan


A

B

C

D

E

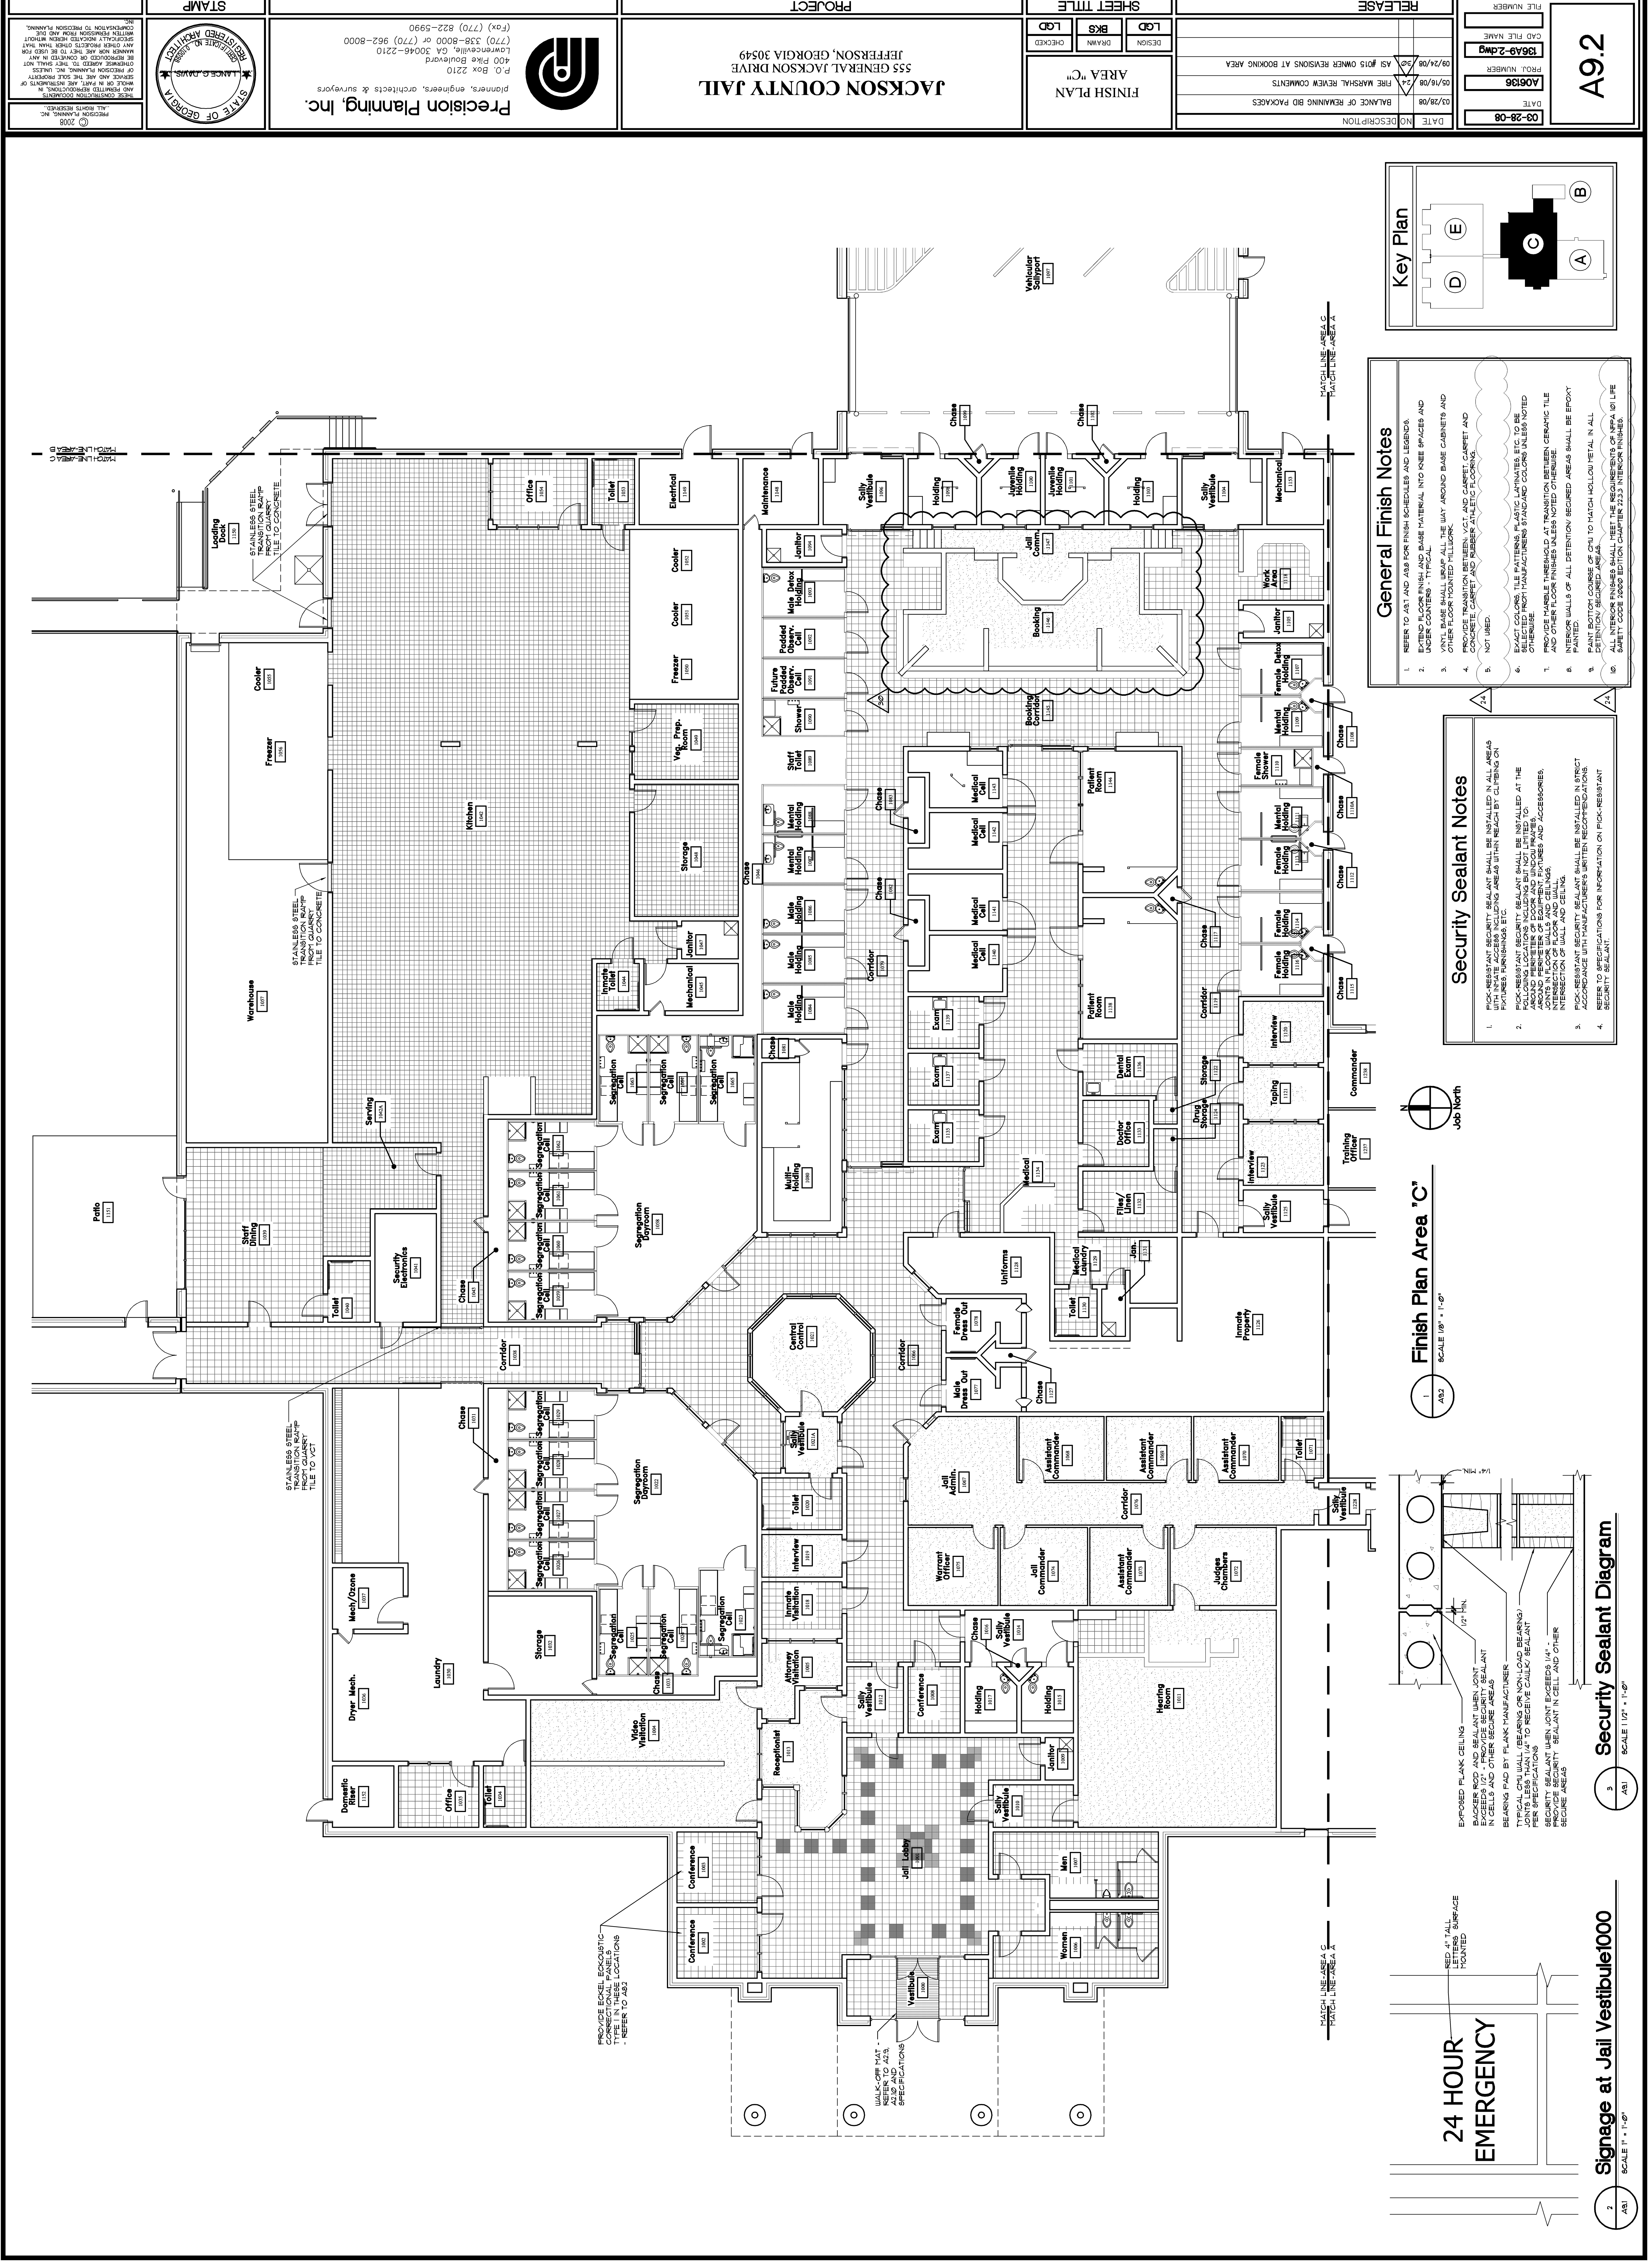

PROJECT

JACKSON COUNTY JAIL
555 GENERAL JACKSON DRIVE
JEFFERSON, GEORGIA 30549

SHEET TITLE

FINISH PLAN
AREA "C"

RELEASE

DATE NO DESCRIPTION
03/28/08
05/06/08
09/24/08

FILE NUMBER

106136
1361540-2.dwg

DATE

03-28-08

STAMP

PRECISION PLANNING, INC.
P.O. Box 2210
400 Pike Boulevard
Lawrenceville, GA 30046-2210
(770) 338-8000 or (770) 962-8000
(Fax) (770) 822-5990