

DATE	NO	DESCRIPTION
10/31/07		DEC. / PLUMBING BID PACKAGE RELEASE
11/15/07	2	DEC. / PLUMBING BID PACKAGE RELEASES
12/21/07		MECHANICAL/ELECTRICAL BID PACKAGE RELEASE
02/18/08	1	BRF# 050 S.E. CHANGES FROM DEC SUBMITTAL MEETING
03/28/08	1	BALANCE OF REMAINING BID PACKAGES

SECURITY ELECTRONICS AREA "C"		
DRAWN	BKS	LGD
CHECKED		
SHEET TITLE		





Precision Planning, Inc.
planners, engineers, architects & surveyors
P.O. Box 2210
400 Pike Boulevard
Lawrenceville, GA 30046-2210
(770) 338-8000 or (770) 962-8000
(Fax) (770) 822-5990



	TOUCH SCREEN CONTROL STATION		GROUP CONTROL PANEL		MONITORED/CONTROLLED DOOR		MONITORED ONLY DOOR		PROXIMITY READER		PROXIMITY READER/KEYPAD		DOOR RELEASE PULLSTATION		DOOR EXIT PULLSTATION		DURESS PULLSTATION STATION AND/OR INDICATOR		DURESS PULLSTATION STATION		WATCH/OUR PULLSTATION STATION		MOTION DETECTOR		REMOTE INTERCOM STATION		REMOTE INTERCOM STATION		REMOTE INTERCOM STATION		CELLING SPEAKER (SUBSCRIPT IDENTIFIES ZONE DESIGNATION)		ALARM SIREN/STROBE LIGHTS (SUBSCRIPT IDENTIFIES ZONE DESIGNATION)		TELEPHONE		VISITATION TELEPHONE		INTERIOR CAMERA WITH DETENTION		EXTERIOR CAMERA WITH DETENTION		EXTERIOR PAN/TILT/ZOOM CAMERA		COVERT CAMERA		COVERT MICROPHONE		CCTV CONTROL KEYBOARD		CCTV MONITOR		CCTV DVD RECORDER		VIBRO VIBRATION STATION		LIGHTING CONTROL		WATER CONTROL		SECURITY EQUIPMENT CABINET		SECURITY ELECTRONICS CABINET		NONPWR DATALOGGER		REMOTE VEIBING COMPUTER (DVR/ICV)		REQUEST-TO-EXIT MOTION DETECTOR		LOOP DETECTOR
--	------------------------------	--	---------------------	--	---------------------------	--	---------------------	--	------------------	--	-------------------------	--	--------------------------	--	-----------------------	--	---	--	----------------------------	--	-------------------------------	--	-----------------	--	-------------------------	--	-------------------------	--	-------------------------	--	--	--	--	--	-----------	--	----------------------	--	--------------------------------	--	--------------------------------	--	-------------------------------	--	---------------	--	-------------------	--	-----------------------	--	--------------	--	-------------------	--	-------------------------	--	------------------	--	---------------	--	----------------------------	--	------------------------------	--	-------------------	--	-----------------------------------	--	---------------------------------	--	---------------

1. BIDDER SHALL INCLUDE ADDITIVE ALTERNATE FOR 10 VIDEO VIBRATION STATIONS - LOCATIONS TO BE DETERMINED AT A LATER DATE

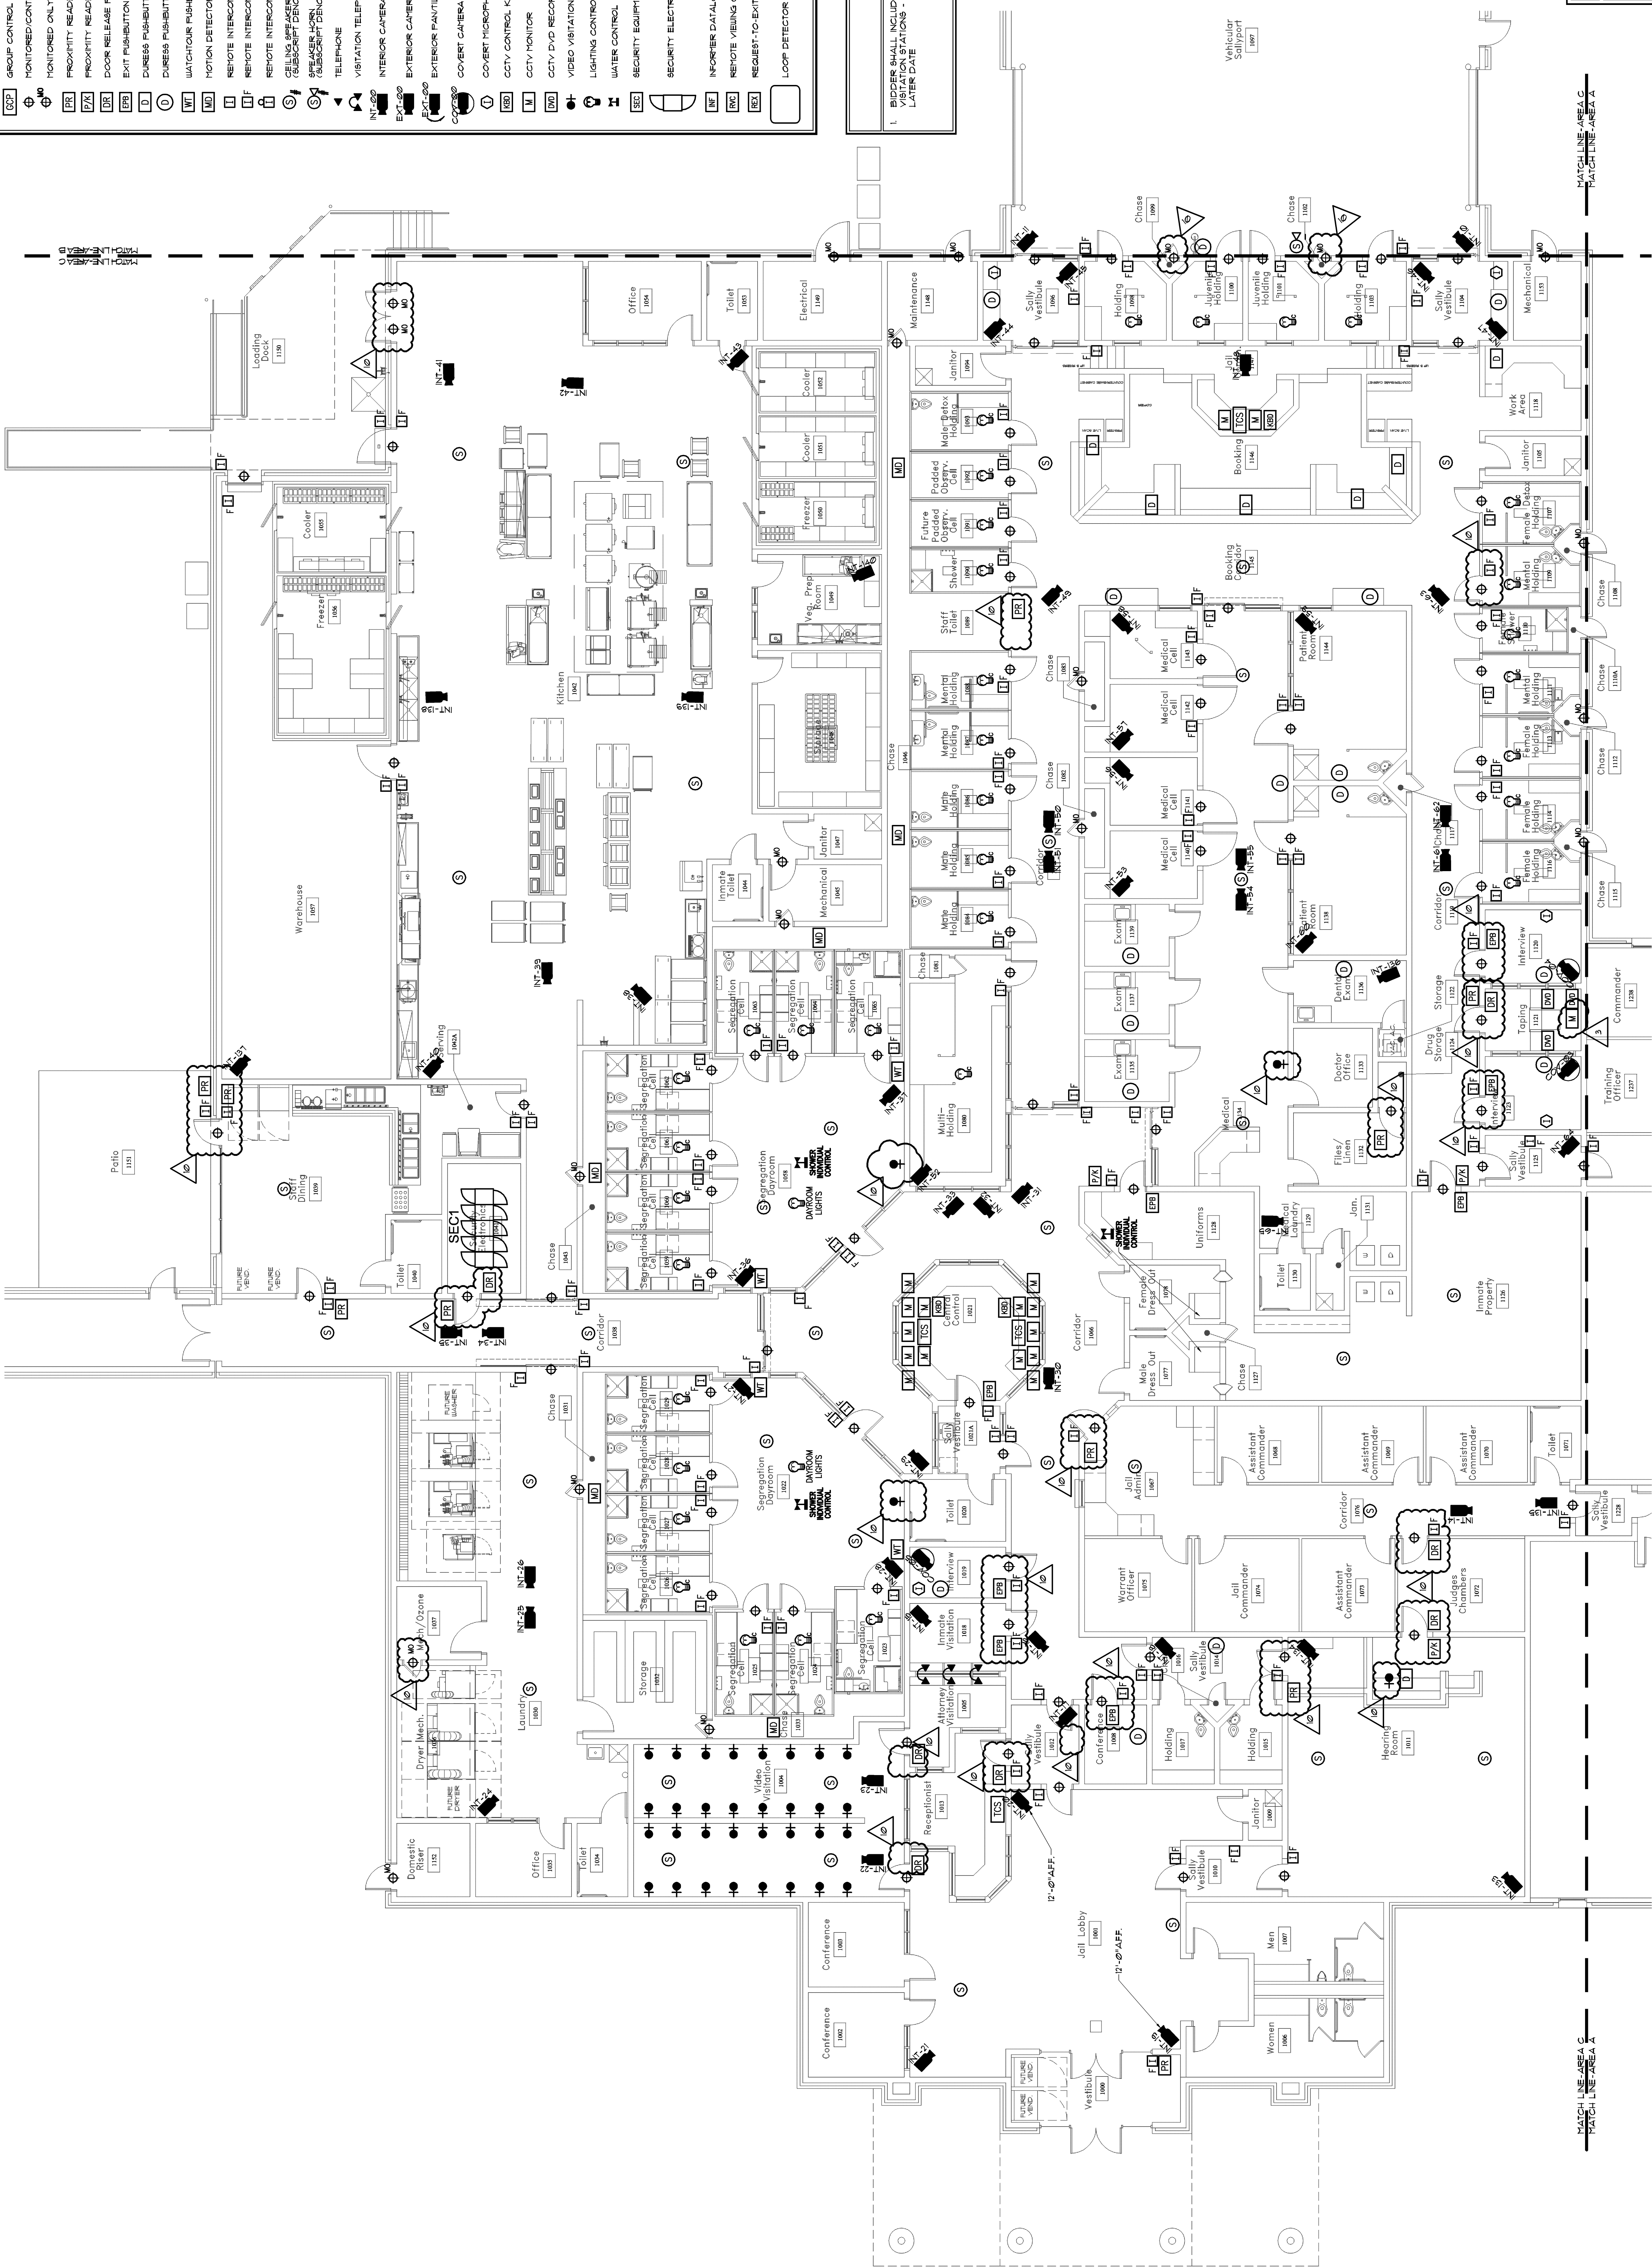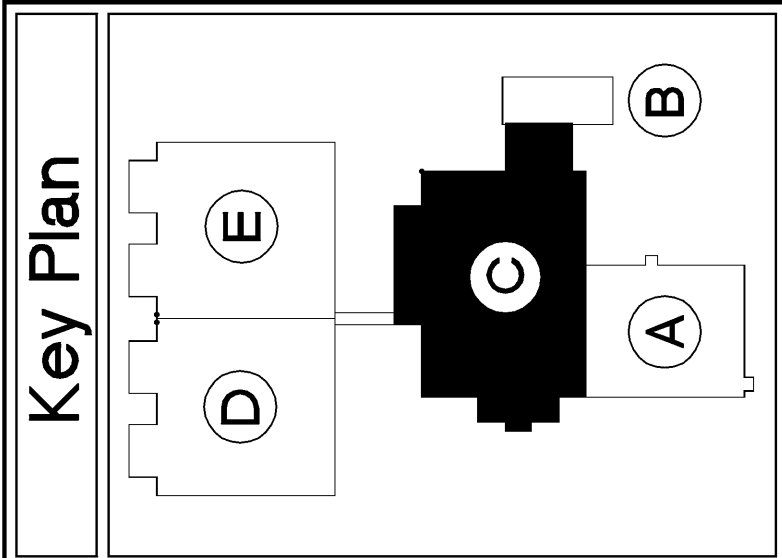

1
Security Electronics Plan - Area "C"
SE22
SCALE 1/8" = 1'-0"
Job North