
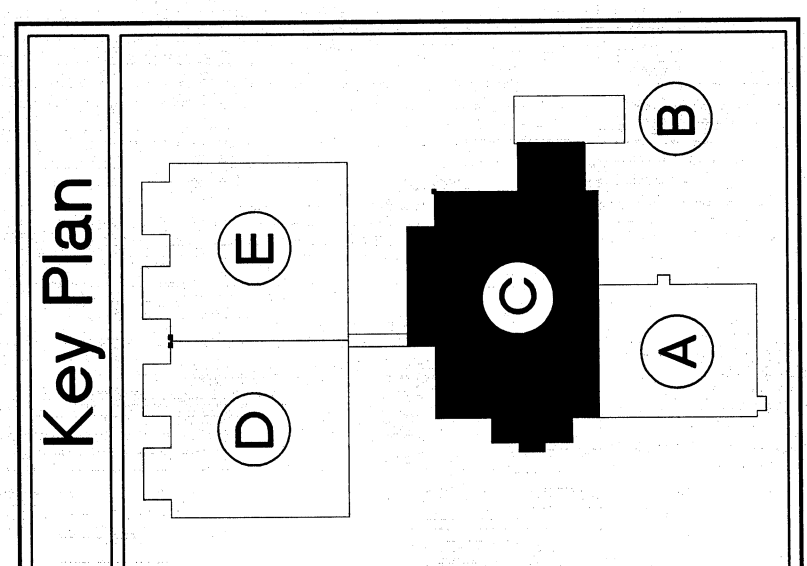


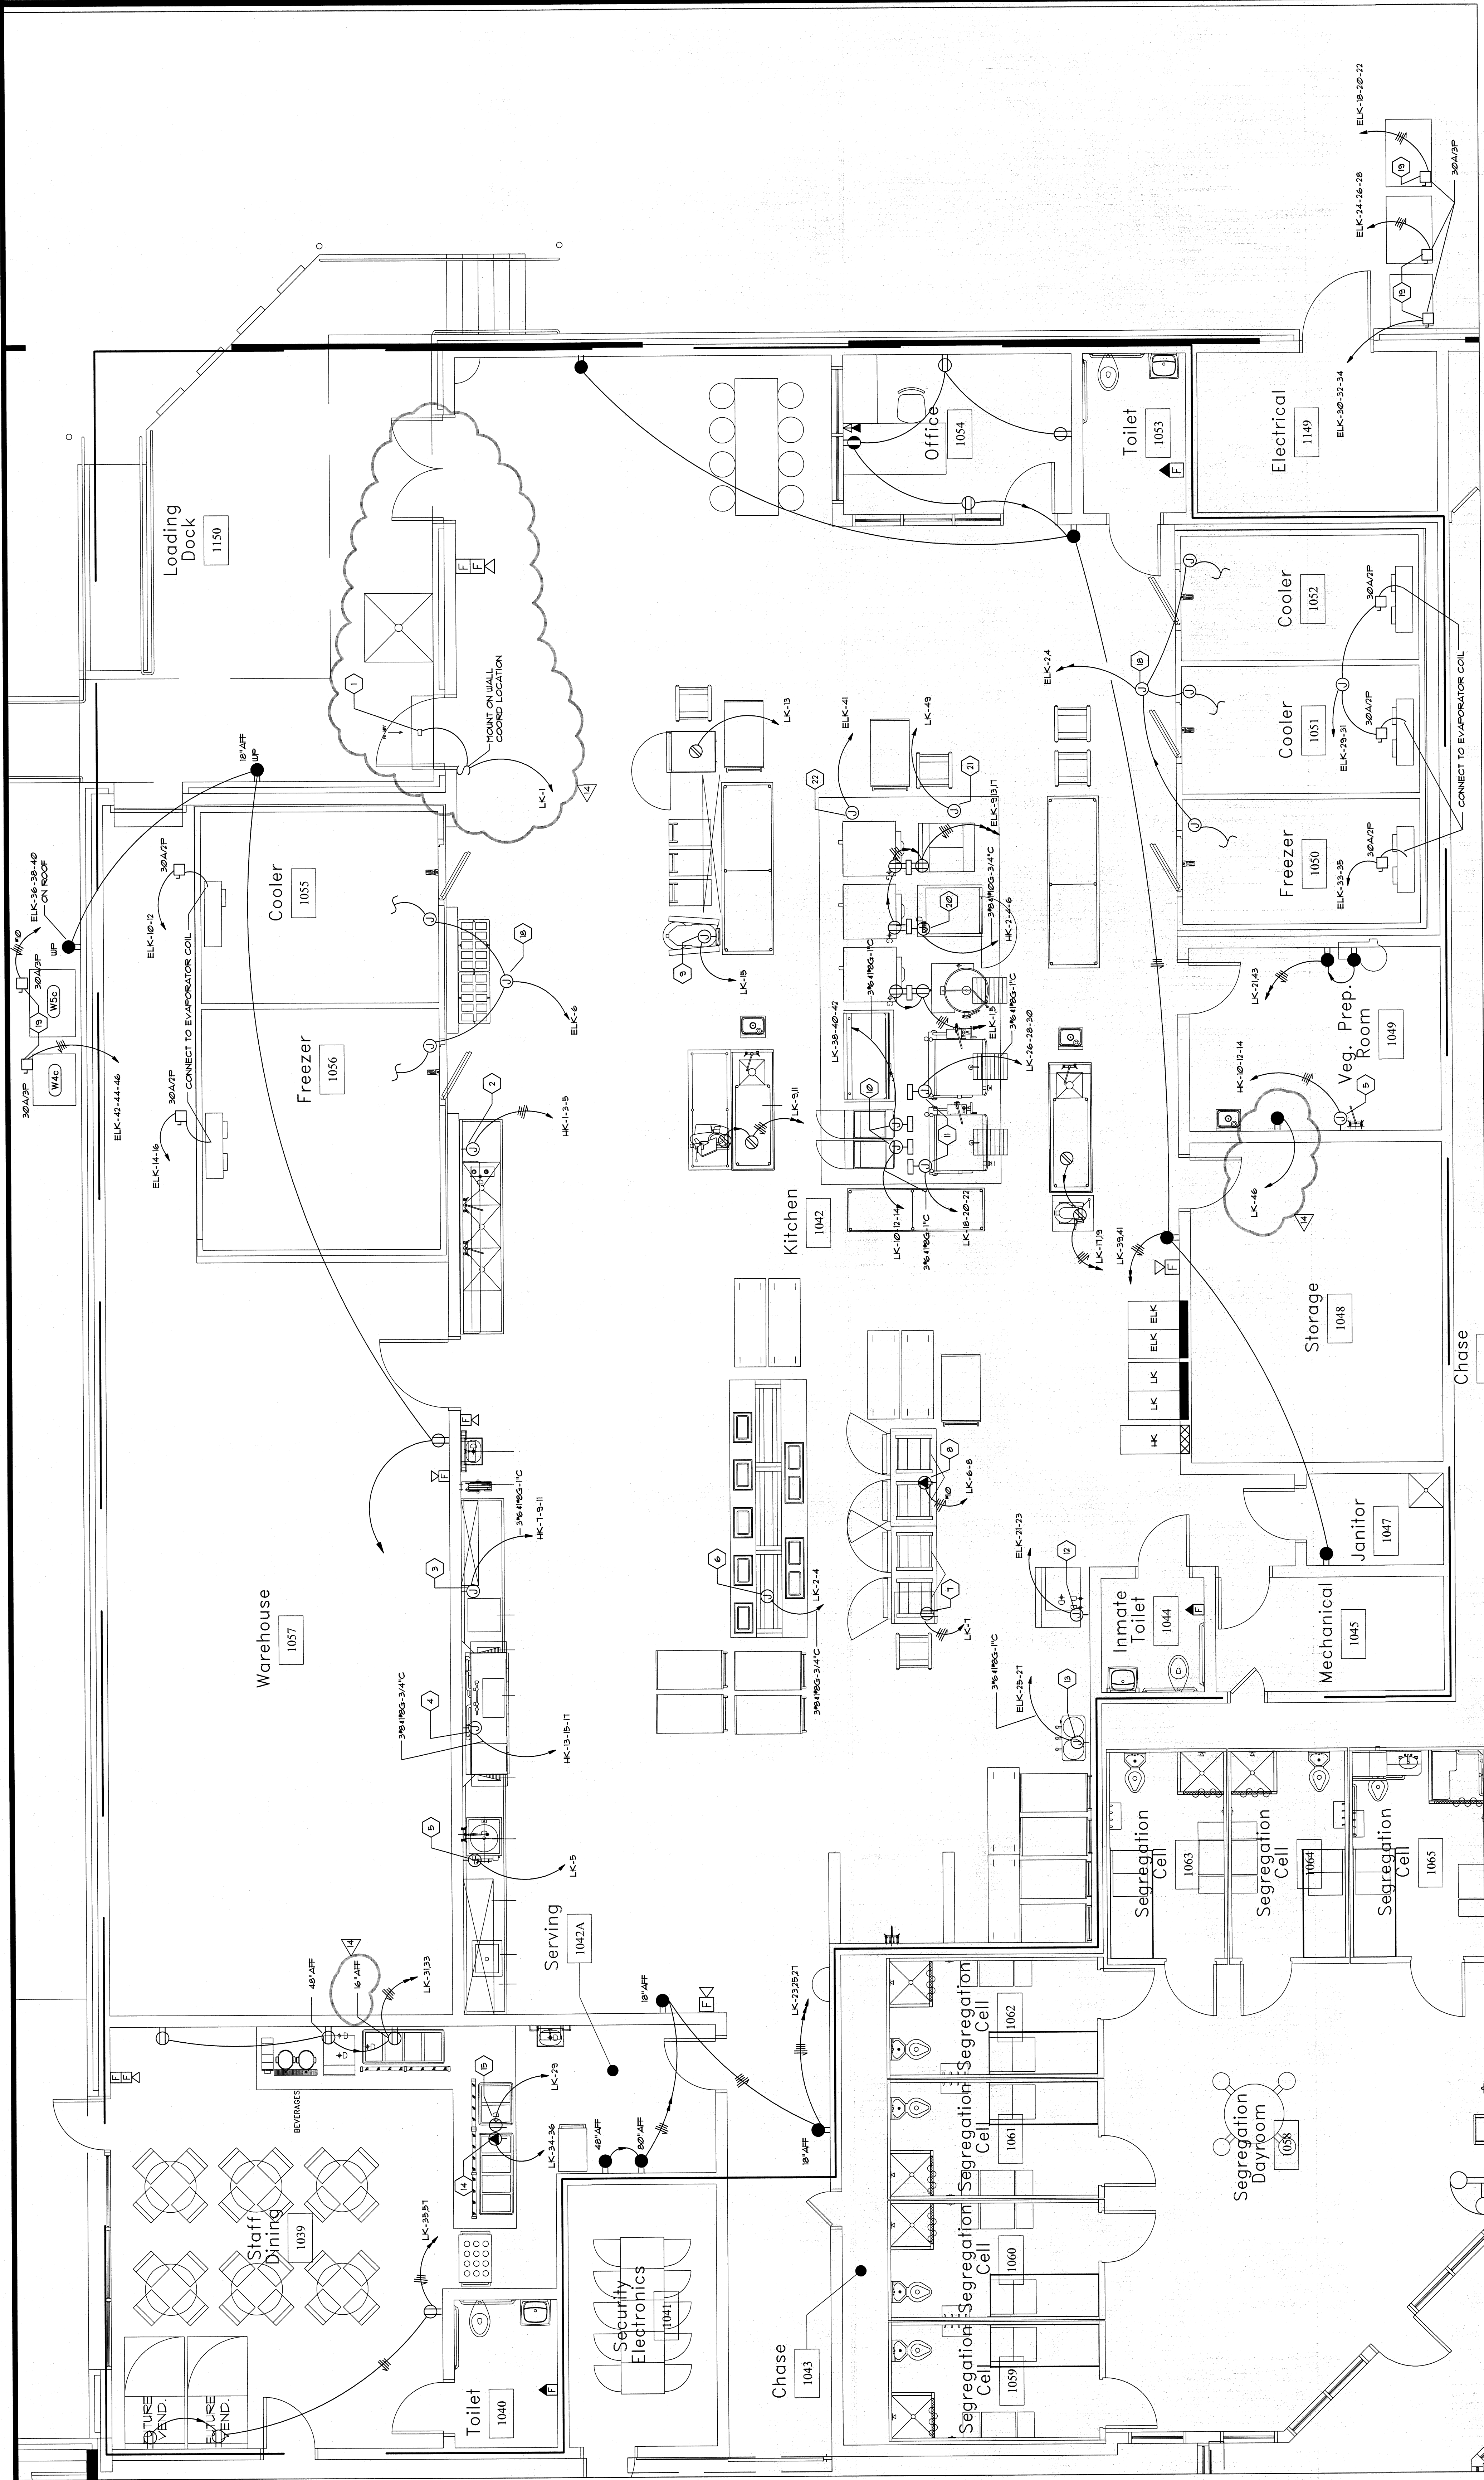

ROBERDS CONSULTING ENGINEERS 455 EAST PACES FERRY ROAD, N.E. SUITE 300 ATLANTA GEORGIA 30305 TELEPHONE (404) 237-8632 FACSIMILE (404) 237-4161	JBL
2007-024	

1. PROVIDE IN EACH CONDUIT, NOT OTHERWISE NOTED, TWO 1/2" AND ONE 1/2" GROUND. THIS INCLUDES ALL SWITCH LEGS, LIGHTING AND RECEPTACLE CONDUITS.
2. UNLESS OTHERWISE INDICATED, EXTEND 1/2" FROM EACH TELEPHONE OUTLET AND CONDUIT TO AN ACCESSIBLE CEILING.
3. UNLESS OTHERWISE INDICATED, EXTEND 3/4" FROM EACH COMPUTER OUTLET AND CONDUIT TO AN ACCESSIBLE CEILING.
4. UNLESS OTHERWISE INDICATED, EXTEND 1" FROM EACH COMBINATION TELEPHONE OUTLET AND STUB UP ABOVE AN ACCESSIBLE CEILING.
5. UNLESS OTHERWISE INDICATED, EXTEND 1" FROM EACH TELEVISION (CATV) OUTLET AND STUB UP ABOVE AN ACCESSIBLE CEILING.
6. MAKE CONNECTIONS TO GAB SOLINOID SHUT OFF VALVES AND SHUNT TRIP BREAKERS TO EQUIPMENT SUPPLIER FOR ALL NECESSARY CONNECTIONS.

LEGEND NOTES:

1	JUNCTION BOX, 16" ABOVE DOOR CASING, MAKE CONNECTIONS TO FLY PAN
2	JUNCTION BOX, 16" AIR MAKE CONNECTIONS TO SINK HEATER
3	JUNCTION BOX, 8" AIR MAKE CONNECTIONS TO BOOSTER HEATER
4	JUNCTION BOX, 8" AIR MAKE CONNECTIONS TO DISHWASHER
5	JUNCTION BOX, 64" AIR MAKE CONNECTIONS TO DISPOSER EXTEND THRU SOLENOID
6	JUNCTION BOX ON CONTROL PANEL
7	JUNCTION BOX ON FEDESTAL AT 8" AIR, CONNECT WITH FLEX, TO MAKE UP TRAY TABLE
8	DIWELX RECEPTACLE ON FEDESTAL AT 8" AIR, CONNECT, WITH FLEX, TO ROLL-IN REFRIGERATOR
9	NEMA 14-600V RECEPTACLE ON FEDESTAL AT 8" AIR, CONNECT, WITH FLEX, TO ROLL-IN HOT FOOD CABINET
10	JUNCTION BOX ON FEDESTAL AT 8" AIR, CONNECT WITH FLEX, TO FLOOR MIXER
11	JUNCTION BOX ON FEDESTAL AT 8" AIR, CONNECT WITH FLEX, TO RITTER
12	JUNCTION BOX ON FEDESTAL AT 8" AIR, CONNECT WITH FLEX, TO TILT SKILLET
13	JUNCTION BOX AT 54" AIR MAKE CONNECTIONS TO ICE MAKER
14	NEMA 14-600V RECEPTACLE AT 8" AIR FOR CONNECTION TO COFFEE JRN.
15	NEMA 16-00V RECEPTACLE AT 6" AIR, FOR CONNECTION TO DROP-IN HOT FOOD WELL
16	NEMA 14-600V RECEPTACLE AT 6" AIR FOR CONNECTION TO DROP-IN COLD FOOD WELL
17	POINT ON WALL AT 24" AIR MAKE CONNECTION TO DRYER
18	POINT ON WALL AT 24" AIR MAKE CONNECTION TO DRYER
19	POINT ON WALL, AND MAKE CONNECTION OZONE GENERATOR (PAGE 4)
20	POINT ON WALL, AND MAKE CONNECTION TO JBOX AT 8" AIR IN COOLER OR FREEZER, AND CONNECTION TO LIGHTS, LIGHT SWITCH AND DOOR HEATER
21	CONNECT TO COOLER OR FREEZER CONDENSOR, LOCATED ON ROOF, VERIFY LOCATION
22	JUNCTION BOX ON FEDESTAL AT 8" AIR, CONNECT, WITH FLEX, TO CONVECTION STEAMER
23	MAKE CONNECTION TO HOOD LIGHTS AND SWITCHES
24	MAKE CONNECTIONS TO HOOD FIRE SUPPRESSION SYSTEM

Part Plan - Kitchen Power

Part Plan - Laundry Power

