


THIS DRAWING OR SPECIFICATION IS CONFIDENTIAL AND PROPRIETARY TO NATIONAL SIGN AND SIGNAL INC. AND IT MAY NOT BE REPRODUCED, USED, OR DISCLOSED TO OTHERS WITHOUT THE WRITTEN CONSENT OF NATIONAL SIGN AND SIGNAL INC.

LTR	REVISIONS	DATE

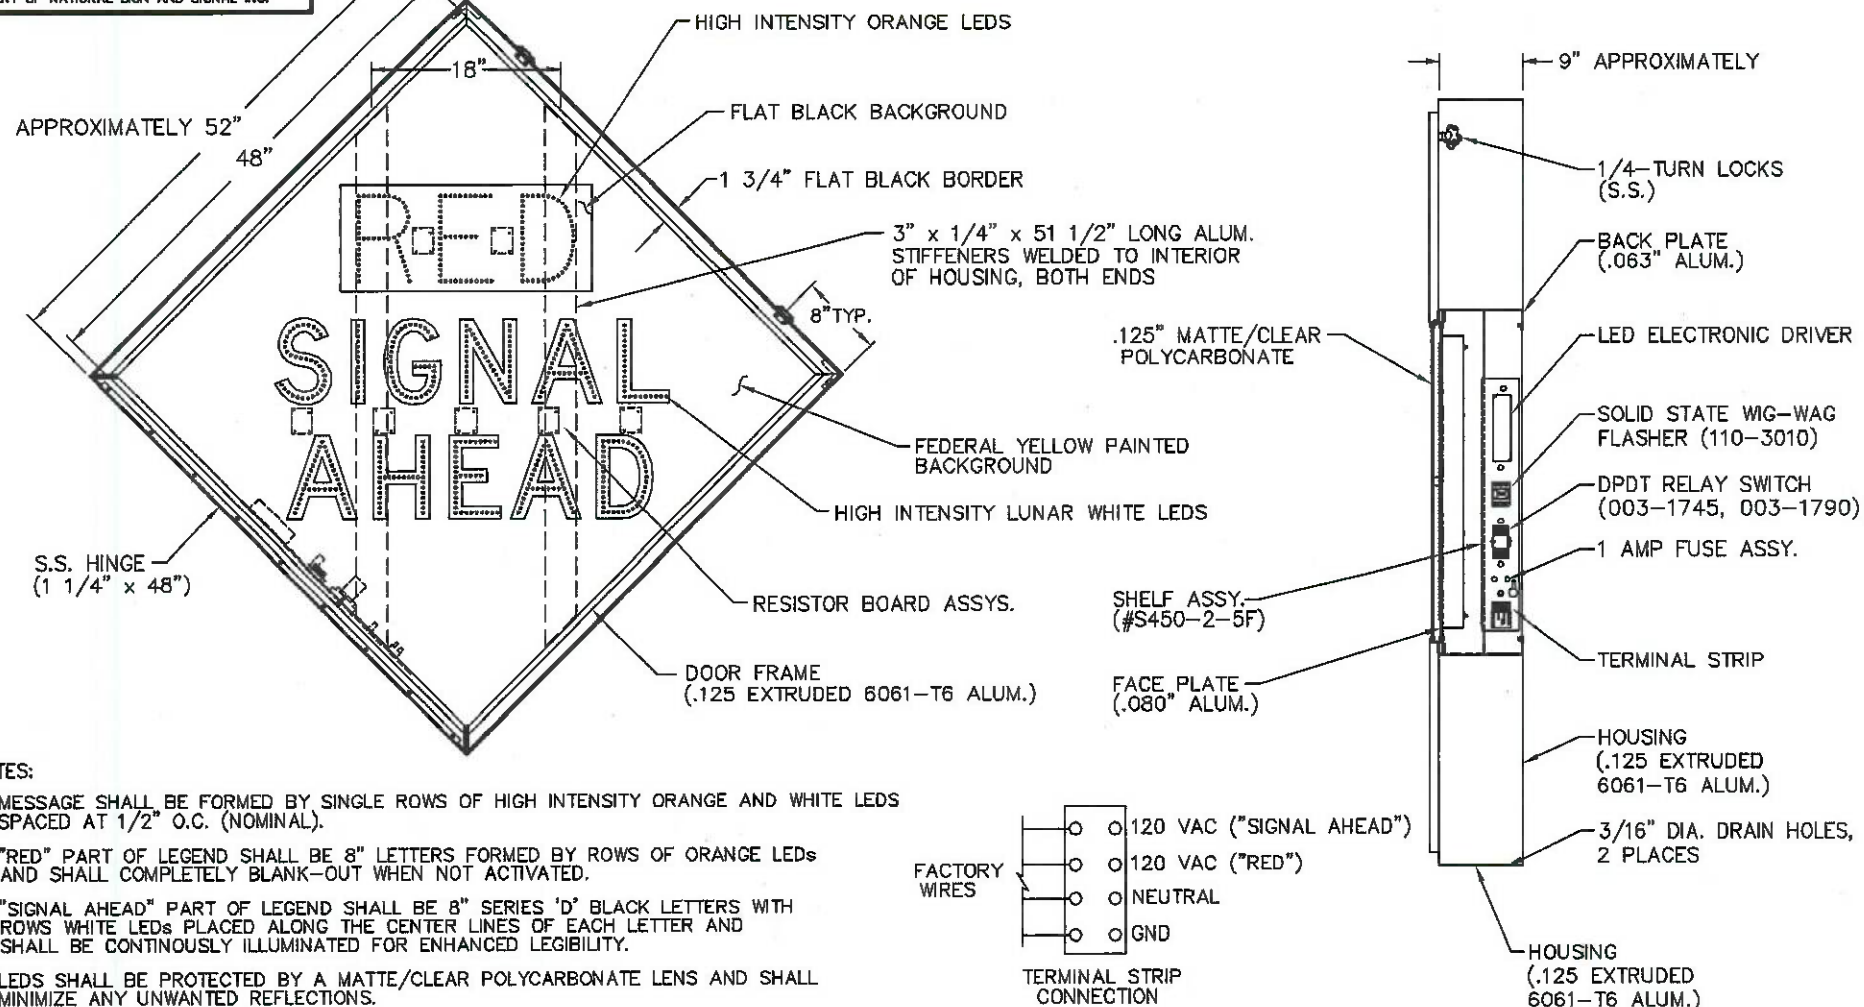

NOTES:

1. MESSAGE SHALL BE FORMED BY SINGLE ROWS OF HIGH INTENSITY ORANGE AND WHITE LEDS SPACED AT 1/2" O.C. (NOMINAL).
2. "RED" PART OF LEGEND SHALL BE 8" LETTERS FORMED BY ROWS OF ORANGE LEDS AND SHALL COMPLETELY BLANK-OUT WHEN NOT ACTIVATED.
3. "SIGNAL AHEAD" PART OF LEGEND SHALL BE 8" SERIES 'D' BLACK LETTERS WITH ROWS WHITE LEDS PLACED ALONG THE CENTER LINES OF EACH LETTER AND SHALL BE CONTINUOUSLY ILLUMINATED FOR ENHANCED LEGIBILITY.
4. LEDS SHALL BE PROTECTED BY A MATTE/CLEAR POLYCARBONATE LENS AND SHALL MINIMIZE ANY UNWANTED REFLECTIONS.
5. SIGN HOUSING SHALL BE FIELD DRILLED FOR POWER ENTRY.
6. HOUSING SHALL MEET THE REQUIREMENTS OF NEMA TYPE 4 ENCLOSURES.
7. SIGN SHALL BE EQUIPPED WITH TWO (2) 3/16" DIA. WEEP HOLES LOCATED IN THE LOWER CORNER OF THE HOUSING.
8. ENTIRE HOUSING ASSY. SHALL BE ACID ETCHED AND PAINTED WITH TWO COATS OF ZINC-CHROMATE PRIMER. DOOR FRAME, FACE PLATE, AND INTERIOR OF HOUSING SHALL BE PAINTED WITH TWO COATS OF HIGH QUALITY FLAT BLACK ENAMEL, EXTERIOR OF HOUSING SHALL BE PAINTED WITH TWO COATS OF HIGH QUALITY FEDERAL YELLOW ENAMEL.
9. APPROXIMATE WEIGHT OF SIGN ASSY. - 140#
10. IN THE ABSENCE OF AN ACTUATION, THE "SIGNAL AHEAD" PORTION SHALL BE CONTINUOUSLY ILLUMINATED AND THE "RED" PORTION SHALL BE DARK. UPON ACTUATION OF THE RED THE "SIGNAL AHEAD" SHALL FLASH ALTERNATELY PRIOR TO THE PARENT YELLOW PHASE AND TERMINATE AT THE BEGINNING OF THE SIGN'S PARENT GREEN PHASE.
11. ALL HARDWARE AND HINGE SHALL BE STAINLESS STEEL.

UNLESS OTHERWISE SPECIFIED,
ALL DIMENSIONS HAVE A
TOLERANCE OF: $\pm 1/4"$

DRAWN BY: P.H.

DATE: 07/24/15

OUR JOB NO. N/A

CUSTOMER/JOB NO.:

NEW JERSEY D.O.T.



NATIONAL SIGN AND SIGNAL
301 S. ARMSTRONG RD BATTLE CREEK, MI 49037


TITLE
MODEL #48LED RSA-NJ (REPLACES #48LED RSA4)
48" x 48" TWO MESSAGE / 1-WAY
LED BLANK-OUT WARNING SIGN

SCALE	REVISION	SIZE	DRAWING NO.
1:18		A	S615-6-4

SKETCH #2

THIS DRAWING OR SPECIFICATION IS CONFIDENTIAL AND PROPRIETARY TO NATIONAL SIGN AND SIGNAL INC. AND IT MAY NOT BE REPRODUCED, USED, OR DISCLOSED TO OTHERS WITHOUT THE WRITTEN CONSENT OF NATIONAL SIGN AND SIGNAL INC.

LTR	REVISIONS	DATE

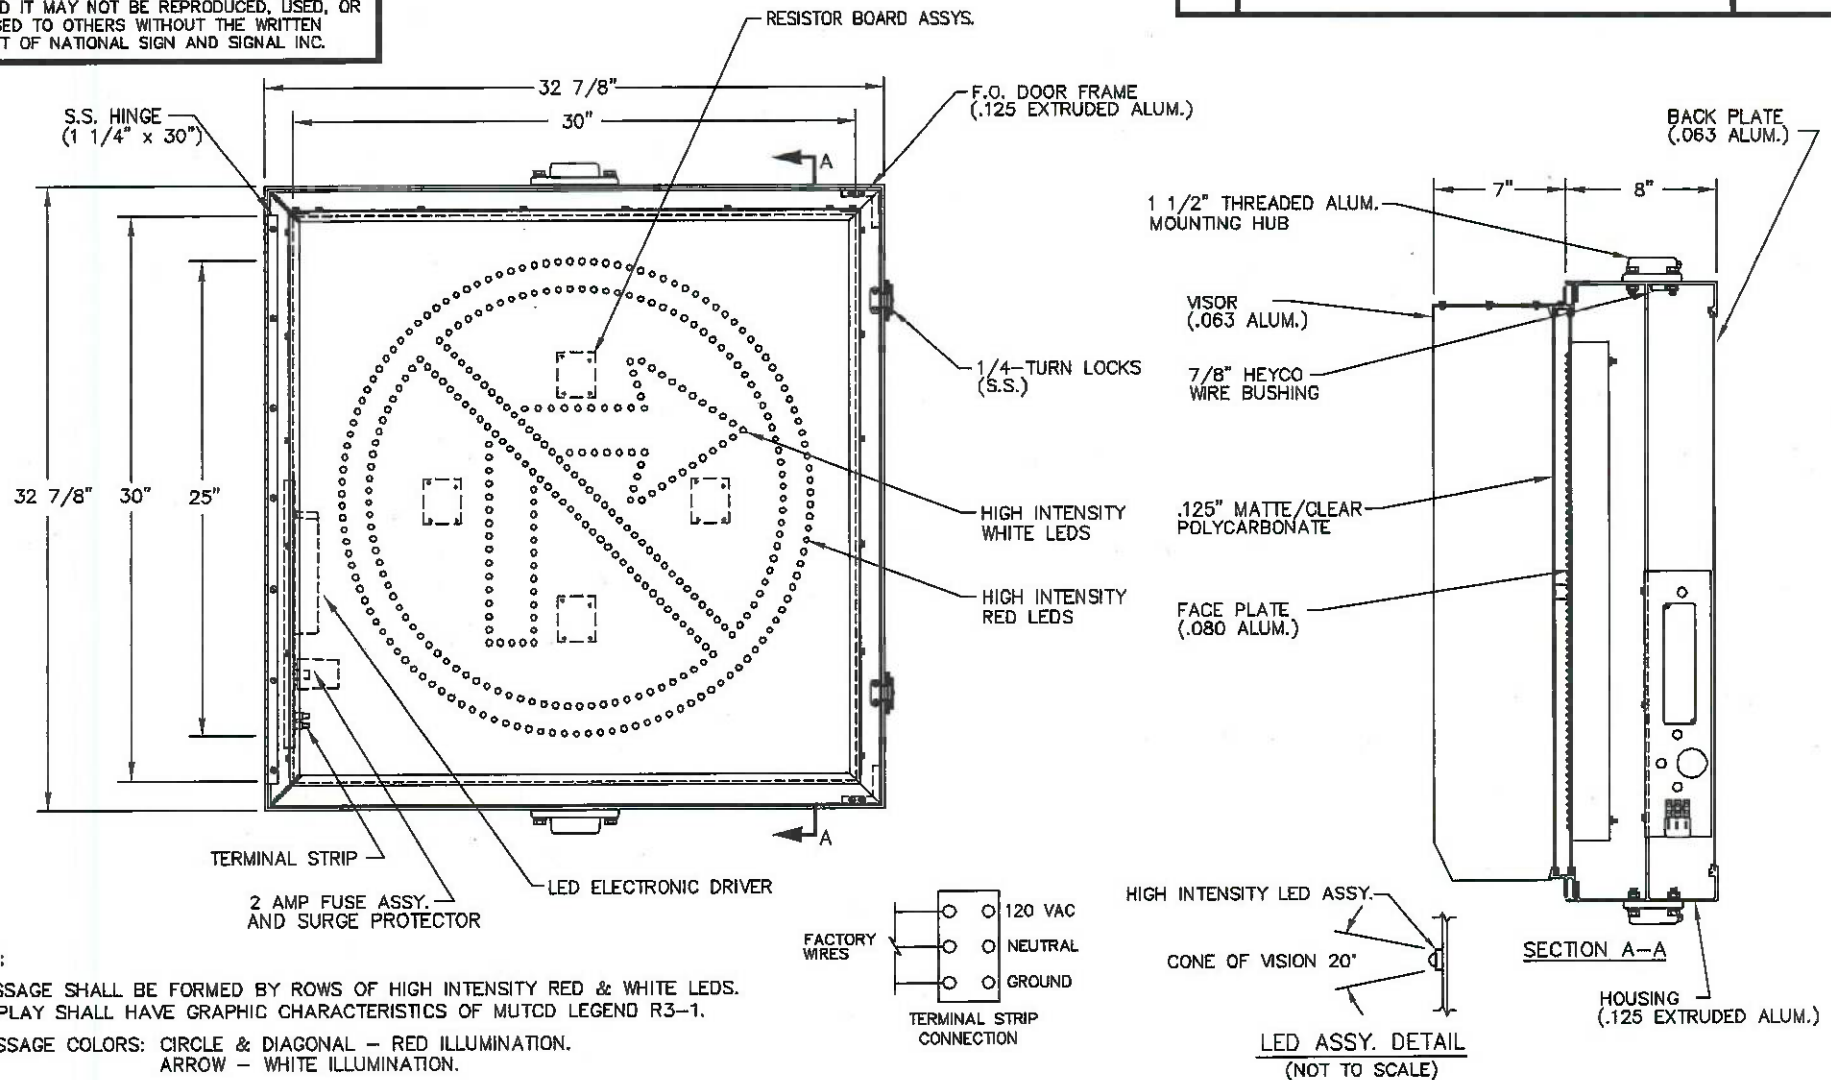

NOTES:

1. MESSAGE SHALL BE FORMED BY ROWS OF HIGH INTENSITY RED & WHITE LEDS. DISPLAY SHALL HAVE GRAPHIC CHARACTERISTICS OF MUTCD LEGEND R3-1.
2. MESSAGE COLORS: CIRCLE & DIAGONAL - RED ILLUMINATION. ARROW - WHITE ILLUMINATION.
3. MESSAGE SHALL COMPLETELY BLANK OUT WHEN NOT ENERGIZED.
4. MESSAGE SHALL BE VISIBLE ANYWHERE WITHIN A 20 DEG. CONE CENTERED ABOUT THE OPTIC AXIS.
5. LEDS SHALL BE PROTECTED BY A MATTE/CLEAR POLYCARBONATE LENS AND SHALL MINIMIZE ANY UNWANTED REFLECTIONS.
6. 7/8" DIA. WIRE ENTRY HOLE PROVIDED THROUGH TOP MOUNTING HUB.
7. HOUSING SHALL MEET THE REQUIREMENTS OF NEMA 4X ENCLOSURES.
8. SIGN SHALL BE EQUIPPED WITH FOUR (4) 3/16" DIA. WEEP HOLES LOCATED IN THE LOWER CORNERS OF THE HOUSING.
9. EXTERIOR OF HOUSING SHALL BE PAINTED FEDERAL YELLOW ENAMEL FINISH.
10. APPROXIMATE WEIGHT OF SIGN ASSY. - 80#

UNLESS OTHERWISE SPECIFIED, ALL DIMENSIONS HAVE A TOLERANCE OF $\pm 1/4"$



NATIONAL SIGN AND SIGNAL
301 S. ARMSTRONG RD BATTLE CREEK, MI 49037

DRAWN BY: P.H.

TITLE MODEL #3030LED-R31-NJ

DATE: 02/25/19

30" x 30" 1 MESSAGE / 1-WAY
LED BLANK-OUT SIGN: R3-1

OUR JOB NO. N/A

CUSTOMER/JOB NO.:
NEW JERSEY D.O.T.

SCALE
1:10

REVISION


SIZE
A

DRAWING NO.
S449LED-NJ

SKETCH #3

THIS DRAWING OR SPECIFICATION IS CONFIDENTIAL AND PROPRIETARY TO NATIONAL SIGN AND SIGNAL INC. AND IT MAY NOT BE REPRODUCED, USED, OR DISCLOSED TO OTHERS WITHOUT THE WRITTEN CONSENT OF NATIONAL SIGN AND SIGNAL INC.

LTR	REVISIONS	DATE

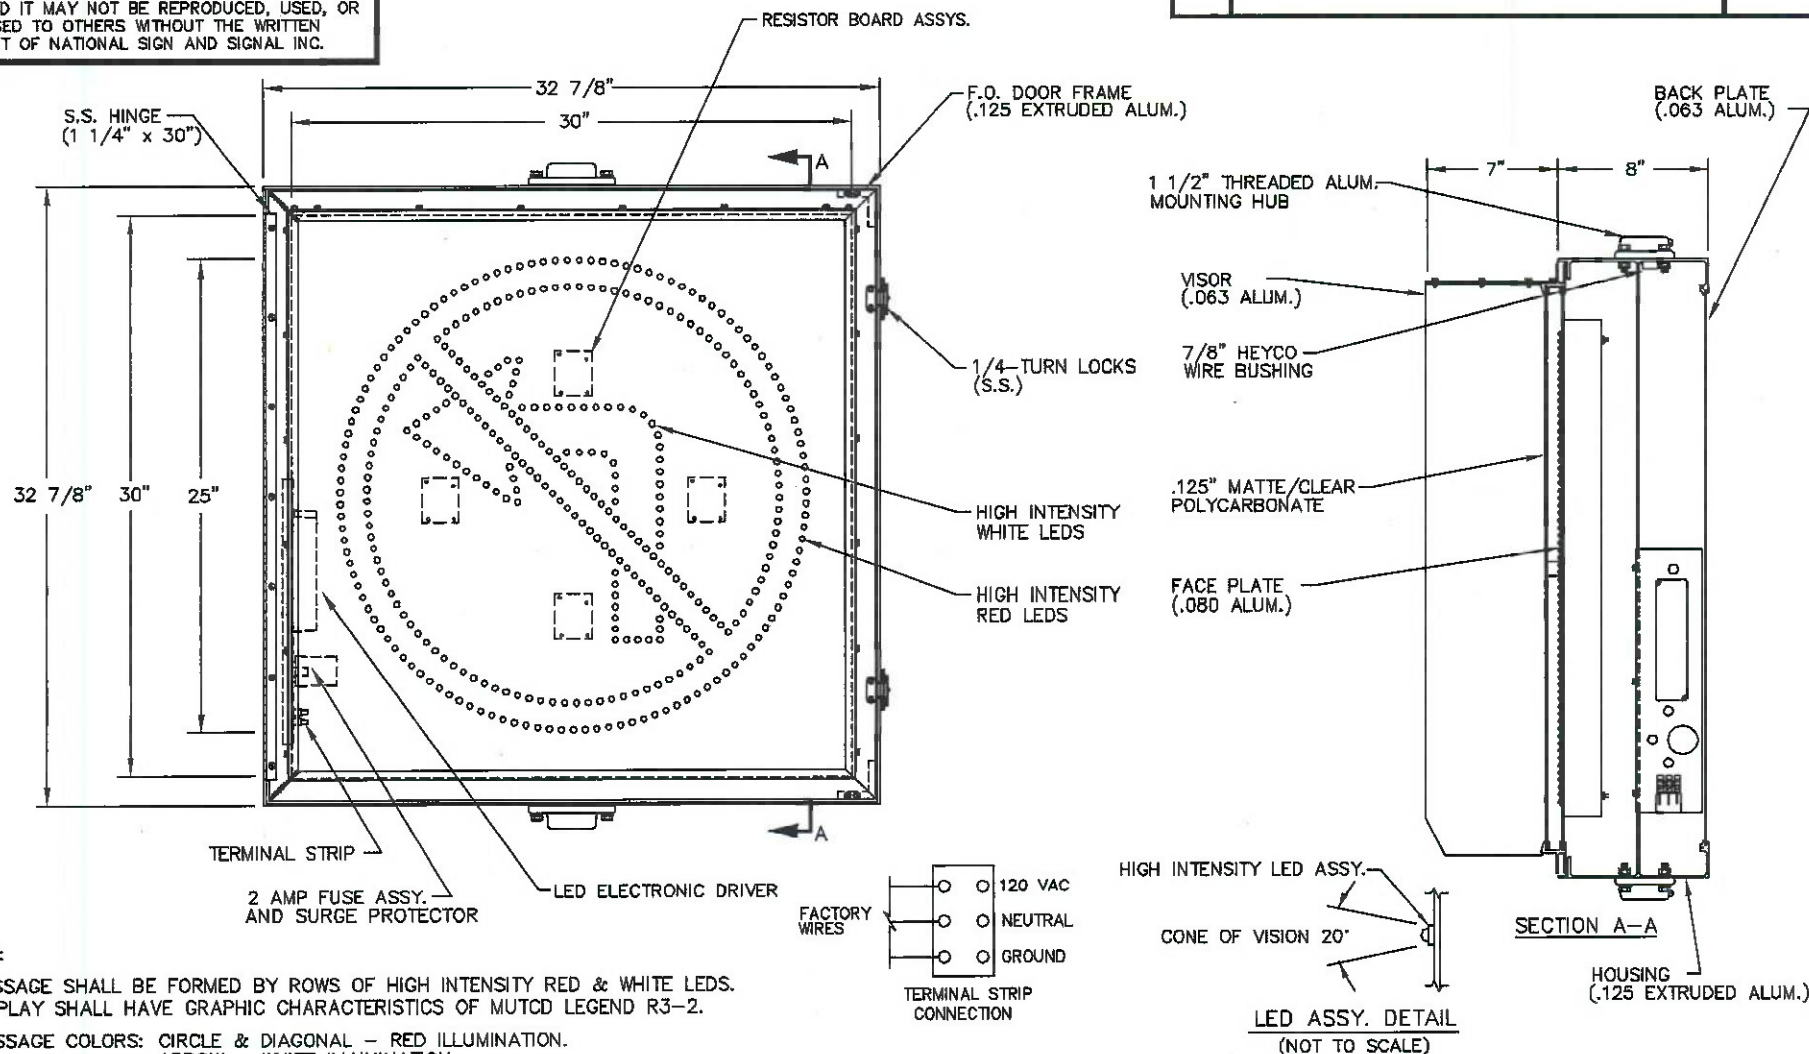

NOTES:


1. MESSAGE SHALL BE FORMED BY ROWS OF HIGH INTENSITY RED & WHITE LEDS. DISPLAY SHALL HAVE GRAPHIC CHARACTERISTICS OF MUTCD LEGEND R3-2.
2. MESSAGE COLORS: CIRCLE & DIAGONAL - RED ILLUMINATION. ARROW - WHITE ILLUMINATION.
3. MESSAGE SHALL COMPLETELY BLANK OUT WHEN NOT ENERGIZED.
4. MESSAGE SHALL BE VISIBLE ANYWHERE WITHIN A 20 DEG. CONE CENTERED ABOUT THE OPTIC AXIS.
5. LEDS SHALL BE PROTECTED BY A MATTE/CLEAR POLYCARBONATE LENS AND SHALL MINIMIZE ANY UNWANTED REFLECTIONS.
6. 7/8" DIA. WIRE ENTRY HOLE PROVIDED THROUGH TOP MOUNTING HUB.
7. HOUSING SHALL MEET THE REQUIREMENTS OF NEMA 4X ENCLOSURES.
8. SIGN SHALL BE EQUIPPED WITH FOUR (4) 3/16" DIA. WEEP HOLES LOCATED IN THE LOWER CORNERS OF THE HOUSING.
9. EXTERIOR OF HOUSING SHALL BE PAINTED FEDERAL YELLOW ENAMEL FINISH.
10. APPROXIMATE WEIGHT OF SIGN ASSY. - 80#

UNLESS OTHERWISE SPECIFIED, ALL DIMENSIONS HAVE A TOLERANCE OF $\pm 1/4"$		 NATIONAL SIGN AND SIGNAL 301 S. ARMSTRONG RD BATTLE CREEK, MI 49037	
DRAWN BY:	P.H.	TITLE	
DATE:	02/25/19	MODEL #3030LED32-NJ	
OUR JOB NO.	N/A	30" x 30" 1 MESSAGE / 1-WAY LED BLANK-OUT SIGN: R3-2	
CUSTOMER/JOB NO.:	NEW JERSEY D.O.T.	SCALE	REVISION
		1:10	
		SIZE	DRAWING NO.
		A	S449ALED-NJ

SKETCH #4

THIS DRAWING OR SPECIFICATION IS CONFIDENTIAL AND PROPRIETARY TO NATIONAL SIGN AND SIGNAL INC. AND IT MAY NOT BE REPRODUCED, USED, OR DISCLOSED TO OTHERS WITHOUT THE WRITTEN CONSENT OF NATIONAL SIGN AND SIGNAL INC.

LTR	REVISIONS	DATE

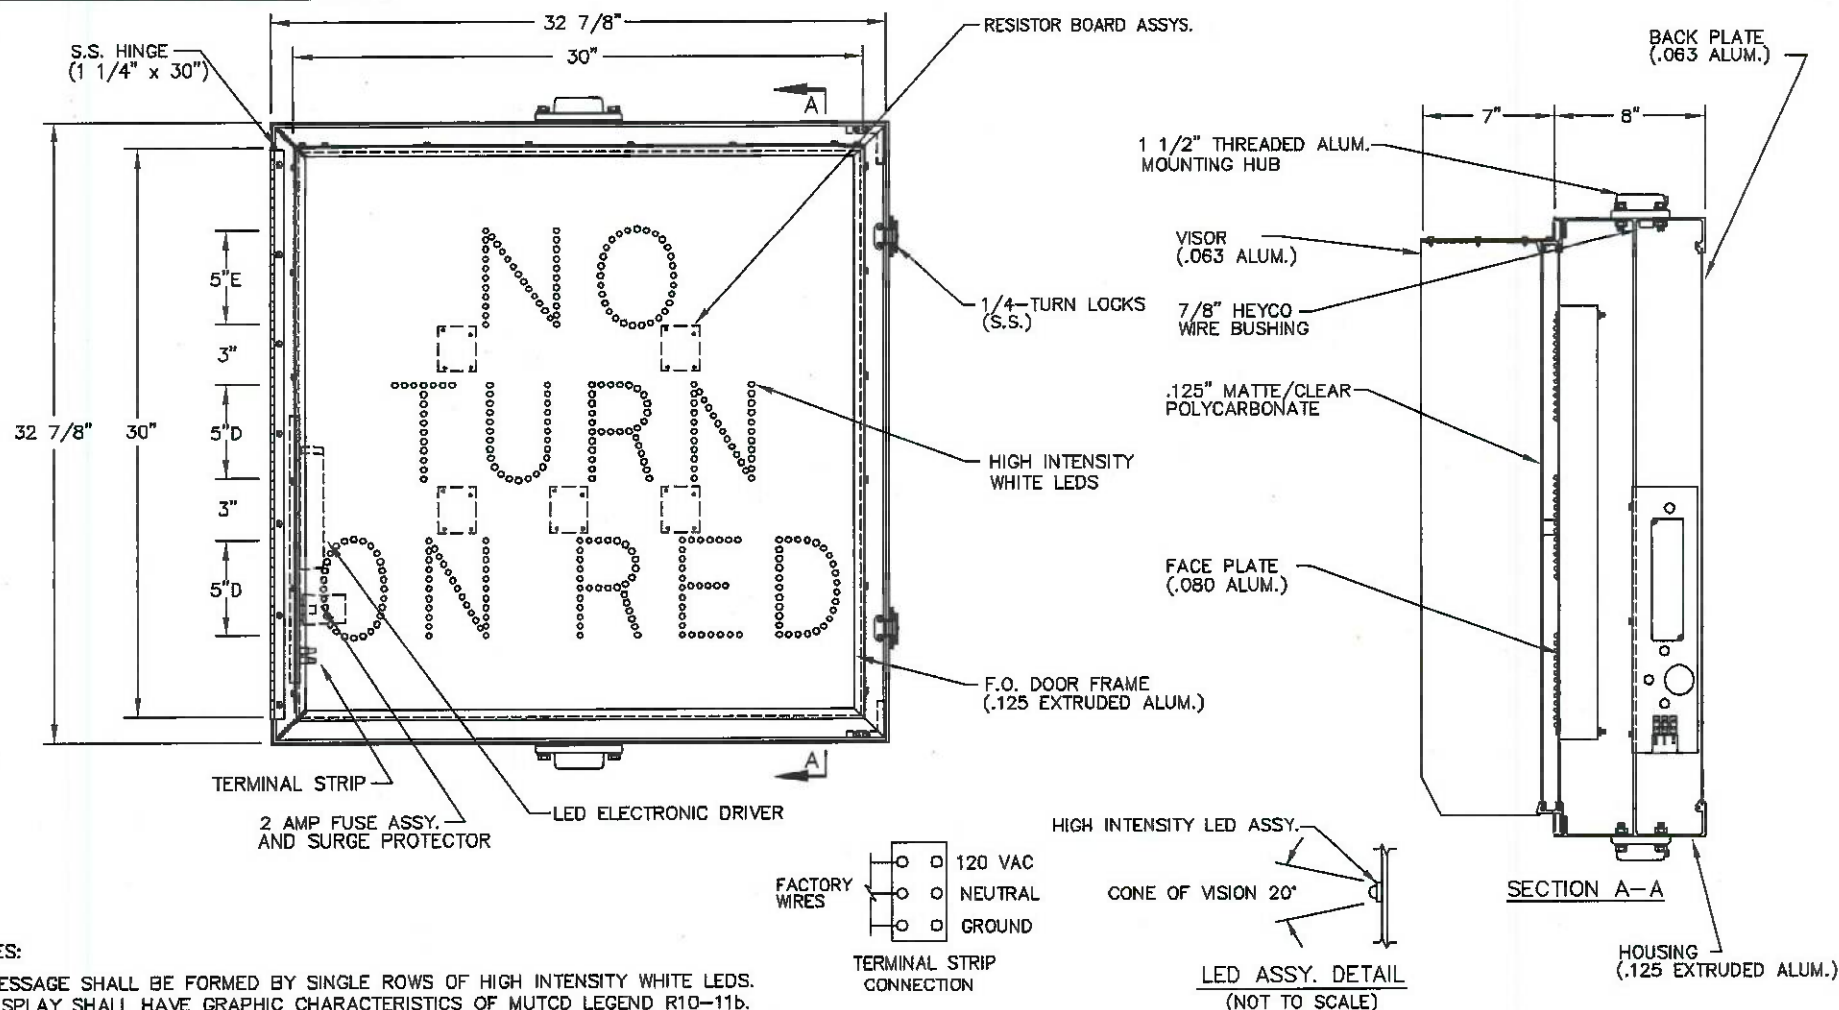

NOTES:


1. MESSAGE SHALL BE FORMED BY SINGLE ROWS OF HIGH INTENSITY WHITE LEDS. DISPLAY SHALL HAVE GRAPHIC CHARACTERISTICS OF MUTCD LEGEND R10-11b.
2. MESSAGE SHALL COMPLETELY BLANK OUT WHEN NOT ENERGIZED.
3. MESSAGE SHALL BE VISIBLE ANYWHERE WITHIN A 20 DEG. CONE CENTERED ABOUT THE OPTIC AXIS.
4. LEDS SHALL BE PROTECTED BY A MATTE/CLEAR POLYCARBONATE LENS AND SHALL MINIMIZE ANY UNWANTED REFLECTIONS.
5. 7/8" DIA. WIRE ENTRY HOLE PROVIDED THROUGH TOP MOUNTING HUB.
6. HOUSING SHALL MEET THE REQUIREMENTS OF NEMA 4X ENCLOSURES.
7. SIGN SHALL BE EQUIPPED WITH FOUR (4) 3/16" DIA. WEEP HOLES LOCATED IN THE LOWER CORNERS OF THE HOUSING.
8. EXTERIOR OF HOUSING SHALL BE PAINTED FEDERAL YELLOW ENAMEL FINISH.
9. APPROXIMATE WEIGHT OF SIGN ASSY. - 80#

UNLESS OTHERWISE SPECIFIED, ALL DIMENSIONS HAVE A TOLERANCE OF: $\pm 1/4"$		 NATIONAL SIGN AND SIGNAL 301 S. ARMSTRONG RD BATTLE CREEK, MI 49037			
DRAWN BY:	P.H.	TITLE MODEL #3030LEDNTOR-NJ			
DATE:	02/25/19	30" x 30" 1 MESSAGE / 1-WAY			
OUR JOB NO.	N/A	LED BLANK-OUT SIGN: R10-11b			
CUSTOMER/JOB NO.:	NEW JERSEY D.O.T.	SCALE	REVISION	SIZE	DRAWING NO.
		1:10		A	S140LED-NJ

SKETCH #5

THIS DRAWING OR SPECIFICATION IS CONFIDENTIAL AND PROPRIETARY TO NATIONAL SIGN AND SIGNAL INC. AND IT MAY NOT BE REPRODUCED, USED, OR DISCLOSED TO OTHERS WITHOUT THE WRITTEN CONSENT OF NATIONAL SIGN AND SIGNAL INC.

LTR	REVISIONS	DATE

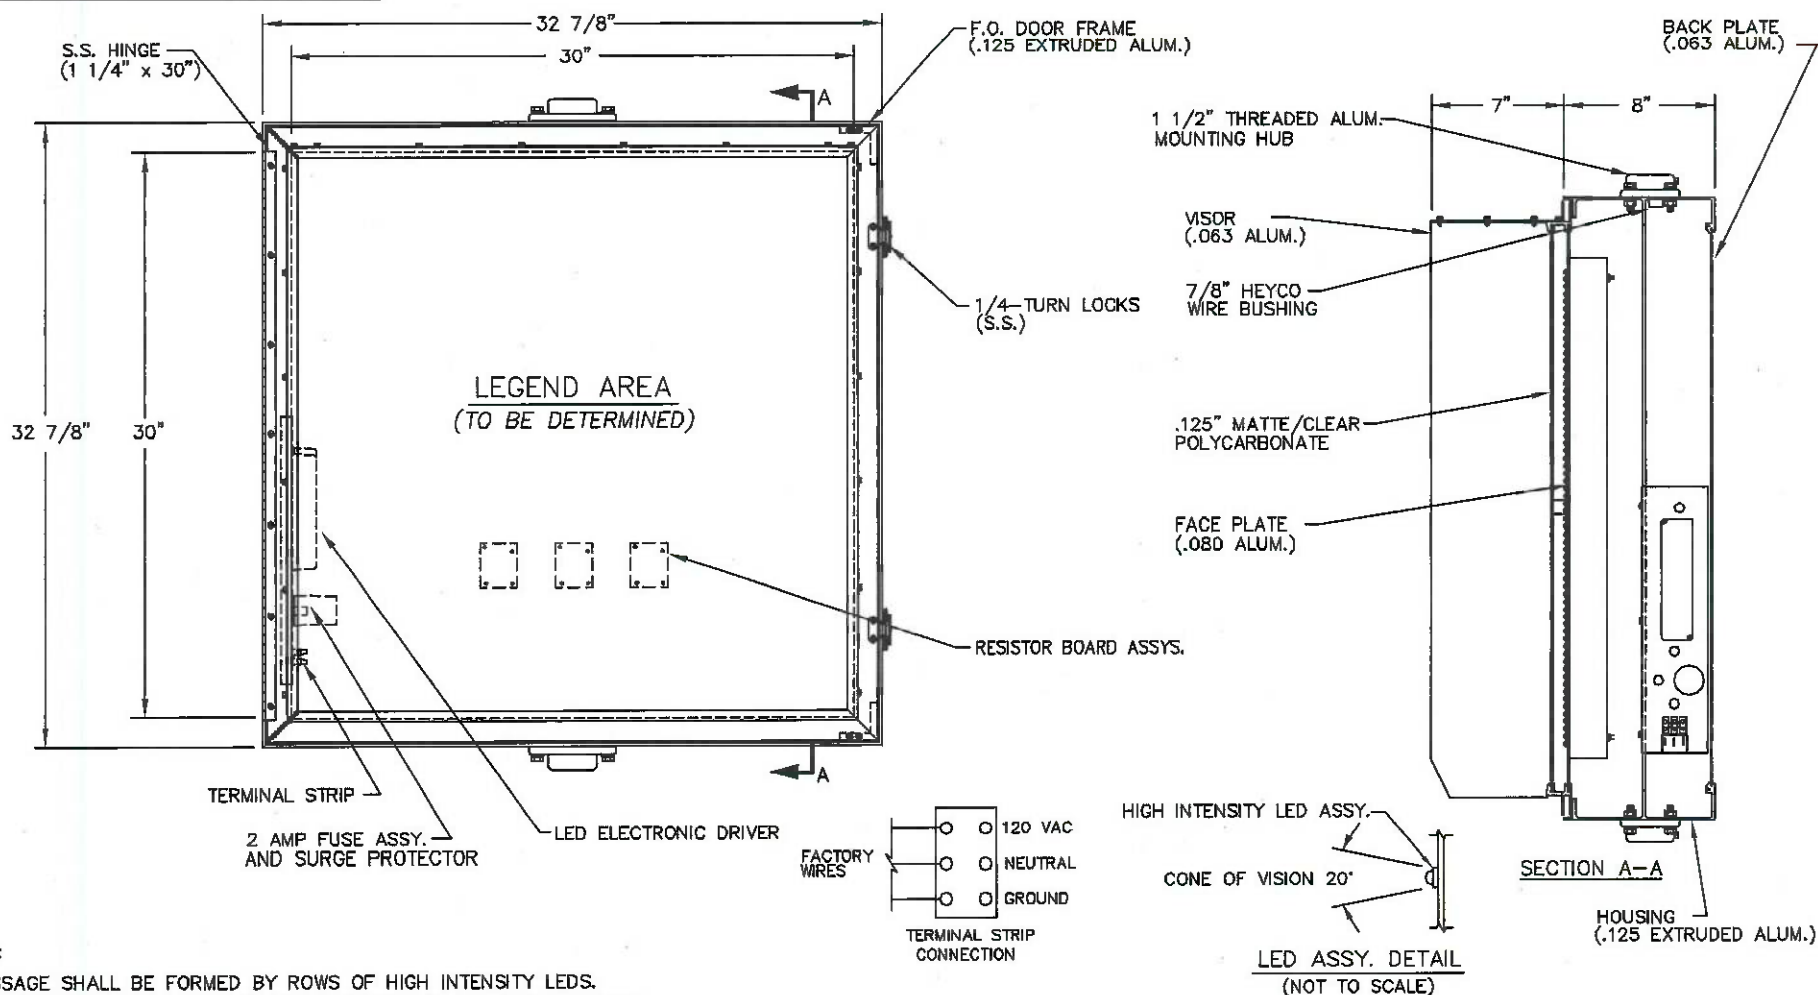

NOTES:

- MESSAGE SHALL BE FORMED BY ROWS OF HIGH INTENSITY LEDS. DISPLAY SHALL HAVE GRAPHIC CHARACTERISTICS OF MUTCD LEGENDS.
- MESSAGE SHALL COMPLETELY BLANK OUT WHEN NOT ENERGIZED.
- MESSAGE SHALL BE VISIBLE ANYWHERE WITHIN A 20 DEG. CONE CENTERED ABOUT THE OPTIC AXIS.
- LEDS SHALL BE PROTECTED BY A MATTE/CLEAR POLYCARBONATE LENS AND SHALL MINIMIZE ANY UNWANTED REFLECTIONS.
- 7/8\" DIA. WIRE ENTRY HOLE PROVIDED THROUGH TOP MOUNTING HUB.
- HOUSING SHALL MEET THE REQUIREMENTS OF NEMA 4X ENCLOSURES.
- SIGN SHALL BE EQUIPPED WITH FOUR (4) 3/16\" DIA. WEEP HOLES LOCATED IN THE LOWER CORNERS OF THE HOUSING.
- EXTERIOR OF HOUSING SHALL BE PAINTED FEDERAL YELLOW ENAMEL FINISH.
- APPROXIMATE WEIGHT OF SIGN ASSY. - 80#

UNLESS OTHERWISE SPECIFIED, ALL DIMENSIONS HAVE A TOLERANCE OF $\pm 1/4$ "



NATIONAL SIGN AND SIGNAL
301 S. ARMSTRONG RD BATTLE CREEK, MI 49037

DRAWN BY: P.H.

TITLE MODEL #3030LEDXXX-NJ

DATE: 02/25/19

30" x 30" 1 MESSAGE / 1-WAY
LED BLANK-OUT SIGN: LEGEND T.B.D.

OUR JOB NO. N/A

CUSTOMER/JOB NO.:
NEW JERSEY D.O.T.


SCALE
1:10

REVISION



SIZE
A

DRAWING NO.
S2772-NJ

SKETCH#6

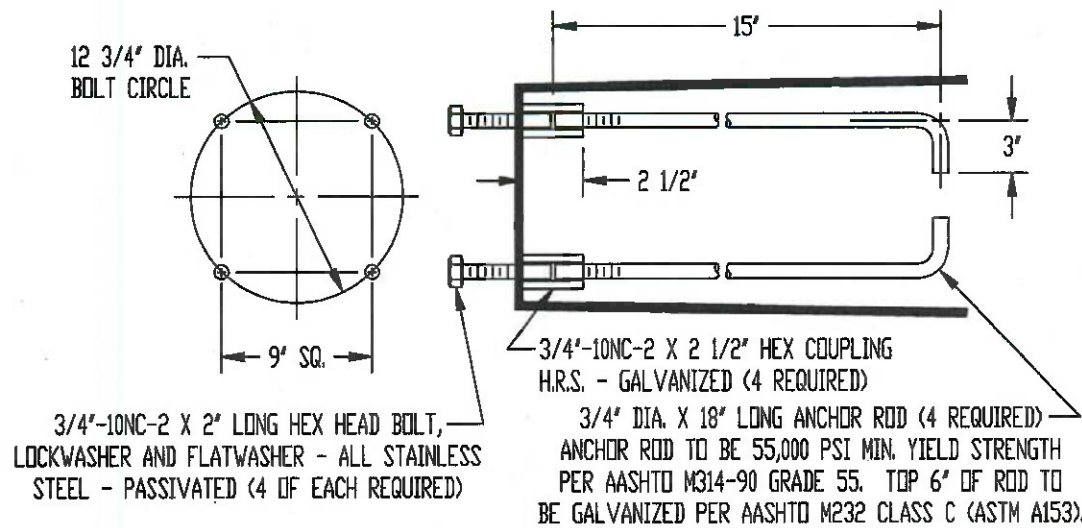

- NOTE:
1. - USE ER4043 FILLER WELD WIRE.
 2. - 6063-T4 AL. ALLOY ASSEMBLY TO BE HEAT-TREATED TO T6 TEMPER AFTER WELDING.

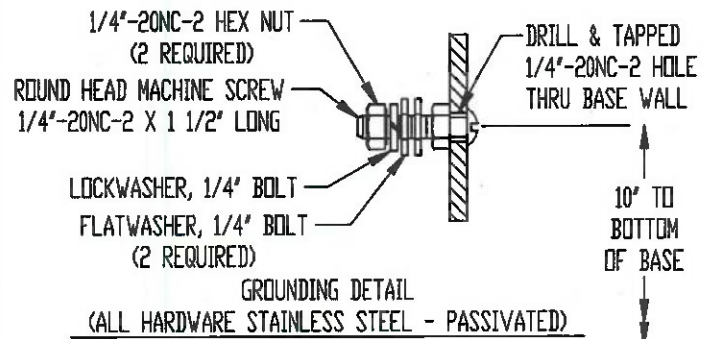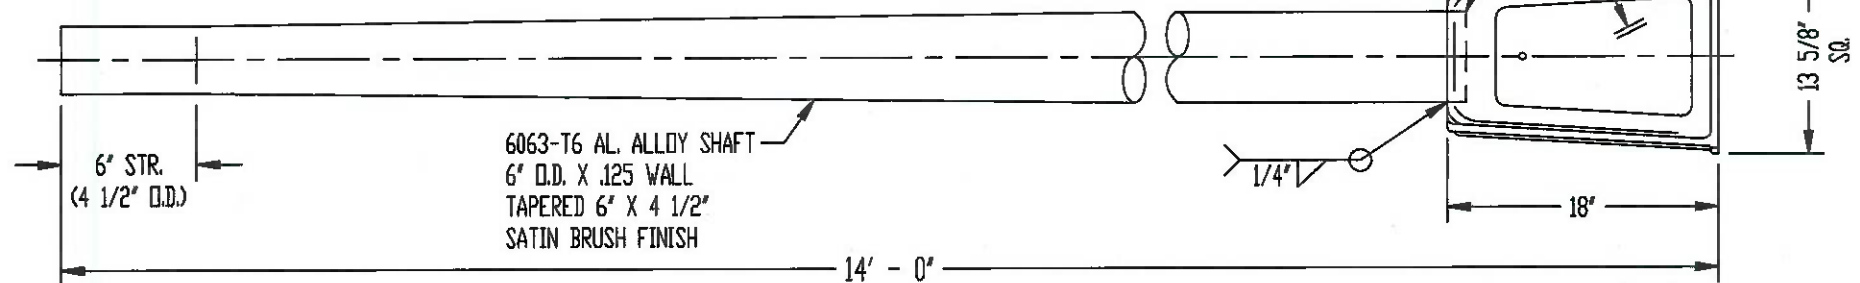

REVISIONS				
ALT.	DESCRIPTION	DATE	BY	CHK

MATERIAL
STOCK SIZE
FINISH OR TEMPER
CUSTOMER

		95 CHARLES HOLLOW RD. EAST SETAUKET, N.Y. 11733 TUBULAR PRODUCTS, INC.	
TITLE 14'-0" PEDESTAL POLE SP645514001G-75			
DR. W.W.V. CHK. S.A.F. APP. DATE SCALE NONE	03-16-09 03-16-09	DWG. NO. 9614	

SKETCH #7