



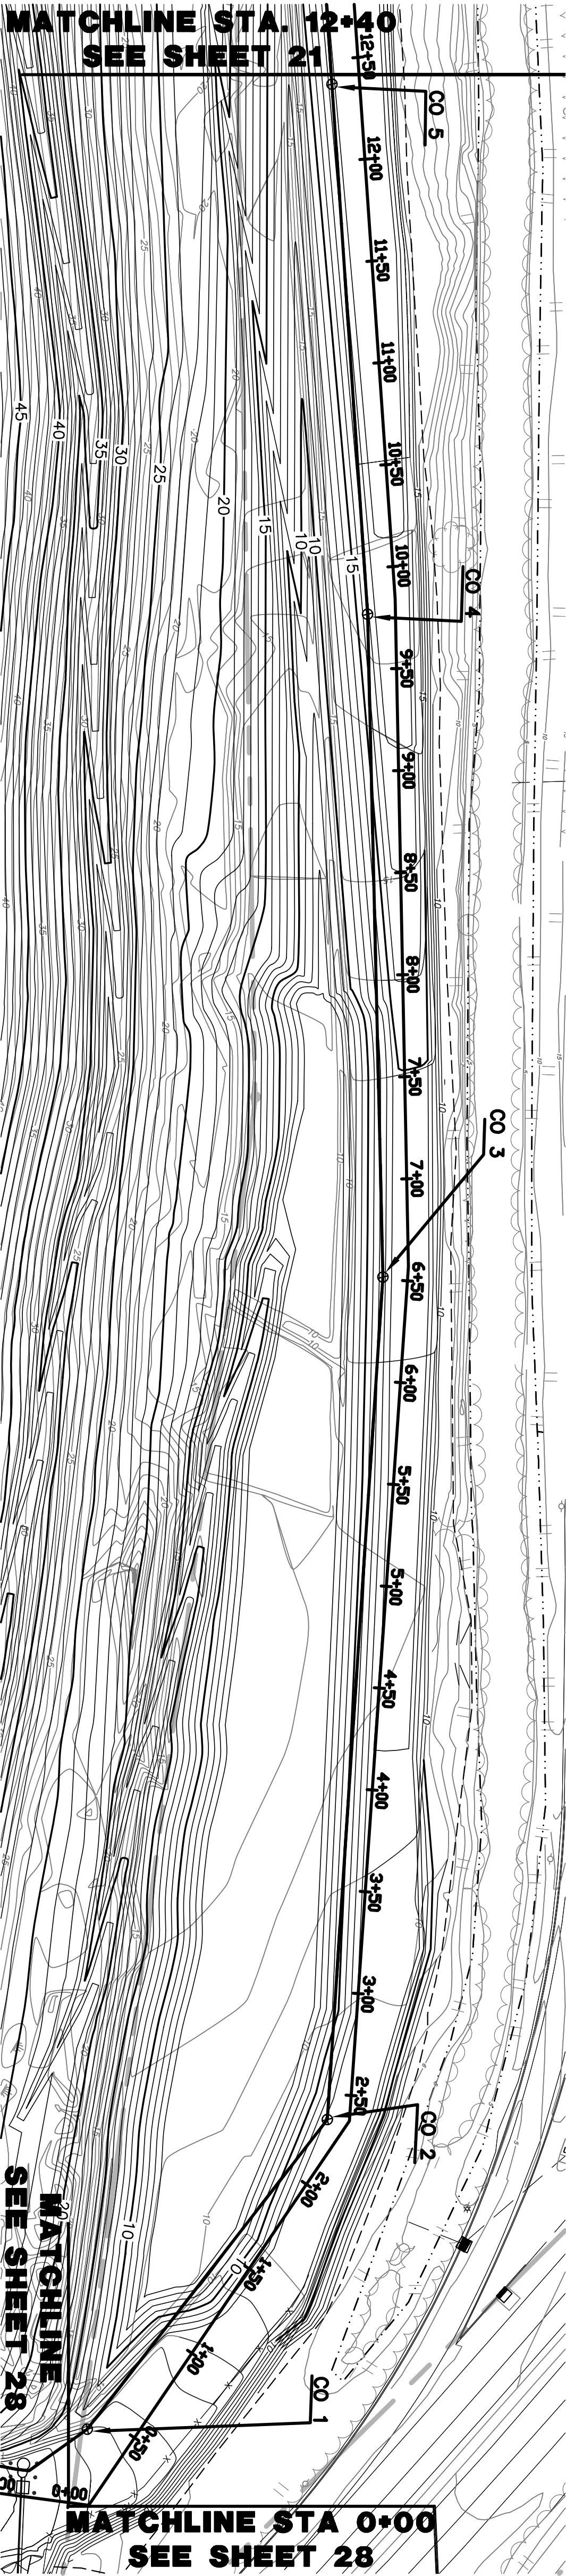


PLAN

CO	NORTHING	EASTING	INVERT	RIM
1	698251.58	596587.68	-3.7	16.0
2	698273.75	596397.10	-3.3	14.1
3	698083.63	596029.80	-2.5	15.2
4	697909.28	595755.79	-2.0	19.1
5	697760.08	595542.59	-0.4	20.0

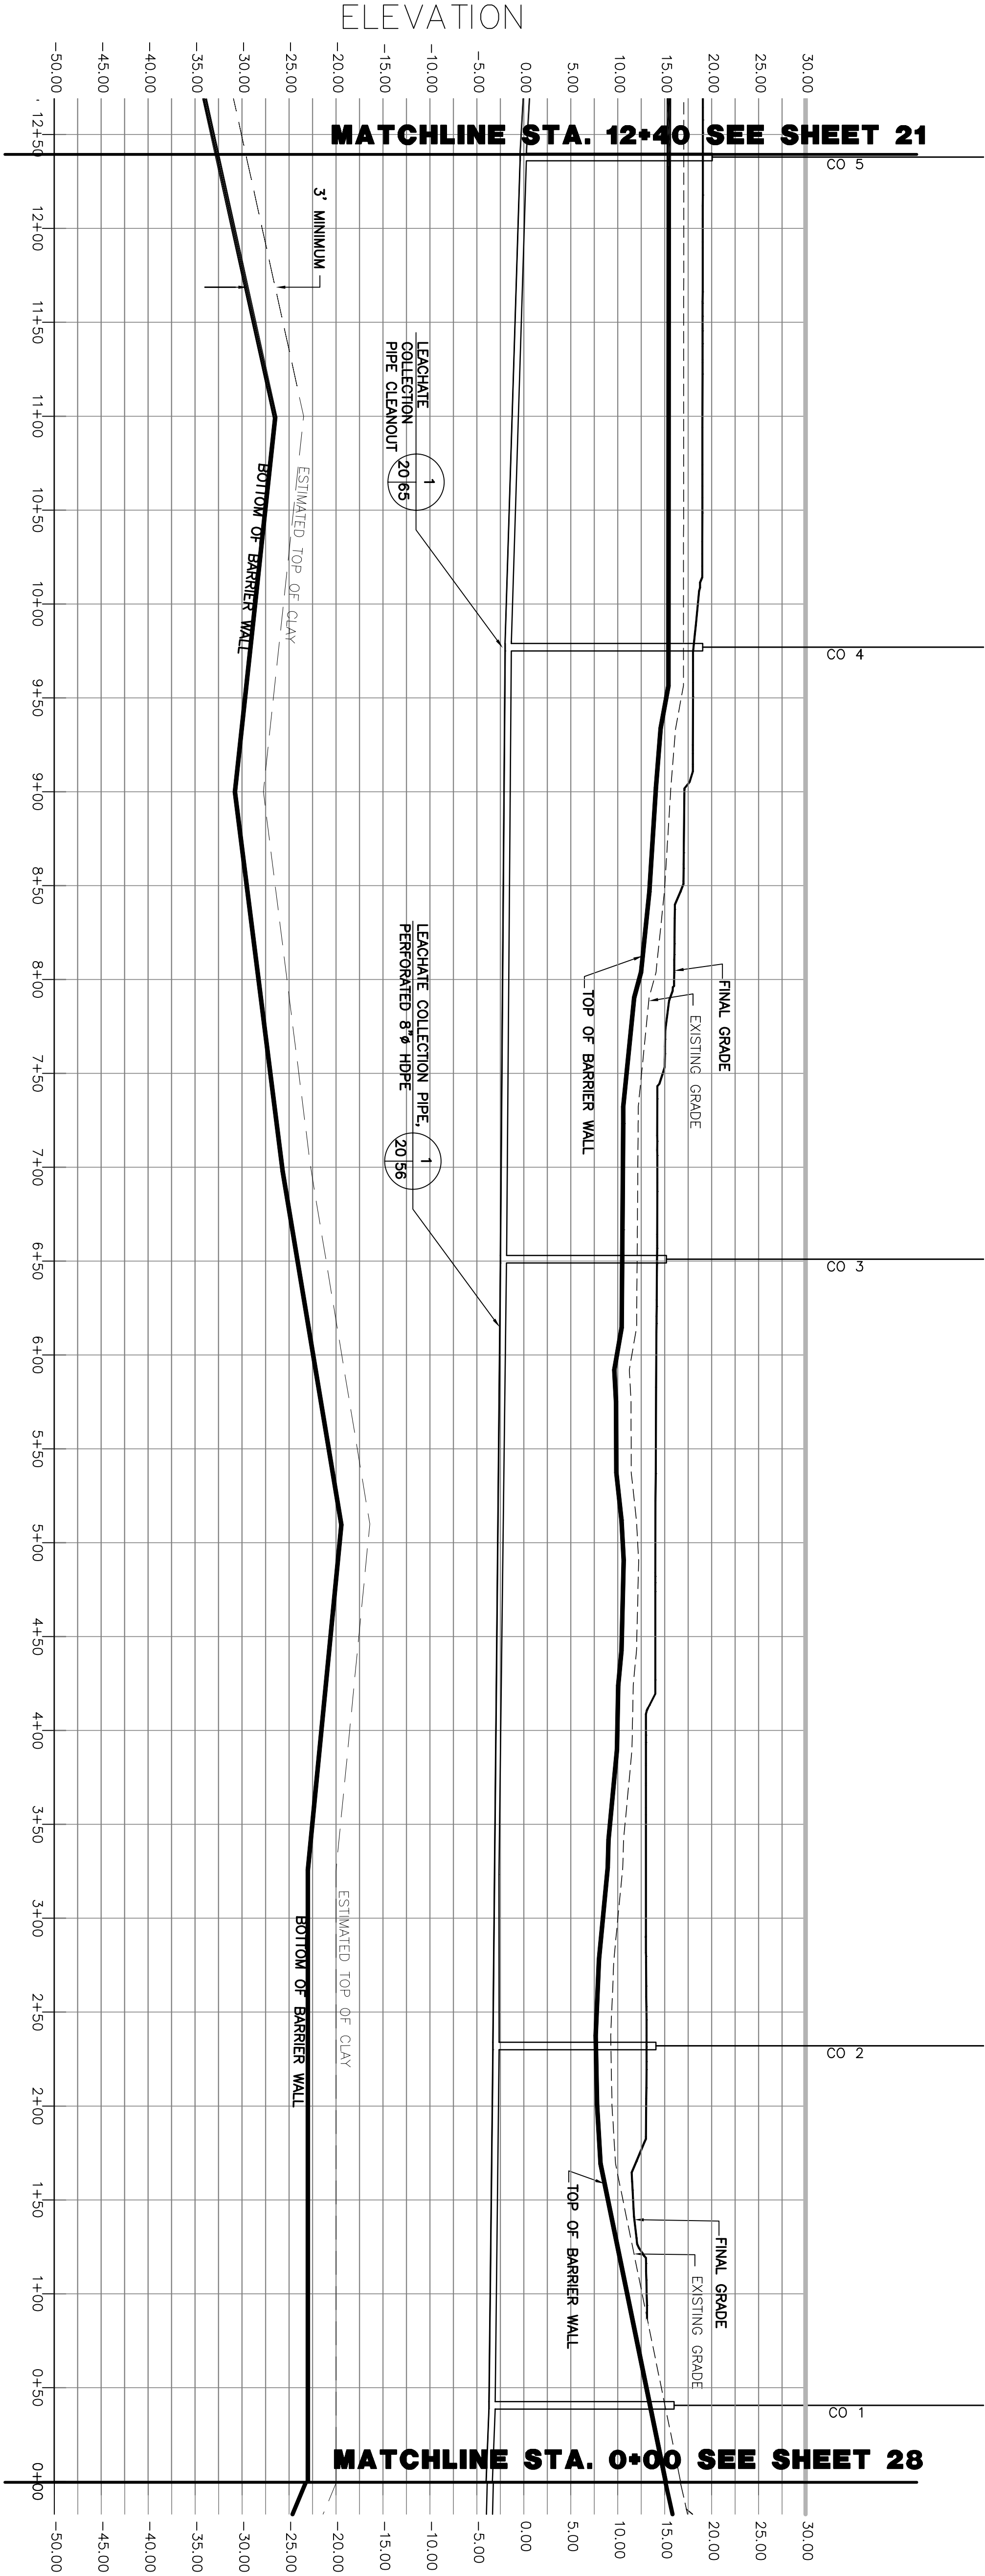

NOTES:
1. CONTRACTOR SHALL SEGREGATE AND STOCKPILE THE RECYCLED AGGREGATE EXCAVATED FOR THE SLURRY WALL AND LEACHATE COLLECTION SYSTEM FOR REUSE.

PROFILE

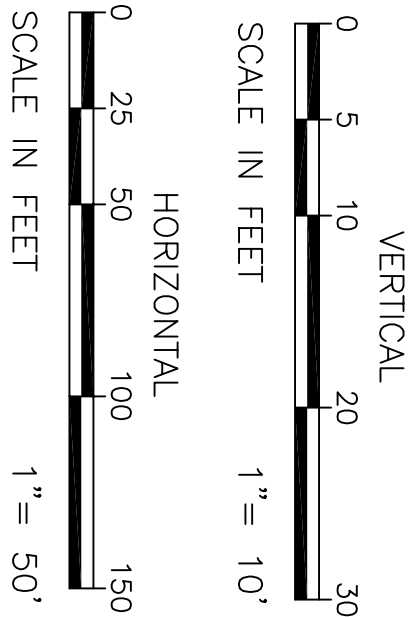



NEW JERSEY DEPARTMENT OF ENVIRONMENTAL PROTECTION

MSLA 1-D LANDFILL KEARNY, NEW JERSEY

LANDFILL CLOSURE PROJECT

BARRIER WALL & LEACHATE SYSTEM
PROFILE - STA. 0+00 - 12+40

C		
B		
A	9/14/12	ISSUED FOR CONSTRUCTION
No.	DATE	REVISION

CHRISTOPHER E. CORLUSS
N.J. PROFESSIONAL ENGINEER
LIC. NO. 24GF044822
CERTIFICATE OF AUTHORIZATION
246A27933700



THE LOUIS BERGER GROUP, INC.
412 MOUNT KEMBLE AVE.
MORRISTOWN, NEW JERSEY 07962

SCALE:
AS SHOWN

DATE:
SEPTEMBER 19, 2013

PROJECT NO.:
KT 323P0

SHEET NO.:
20 OF 78

DRAWN BY: YL

CHECKED BY: CC

APPROVED BY: CC